


SHOP DRAWINGS

| NO. | DATE | REVISION | BY |  |  |  |  |  |  |
|-----|------|----------|----|--|--|--|--|--|--|
|     |      |          |    |  |  |  |  |  |  |
|     |      |          |    |  |  |  |  |  |  |
INDEX:

|       |                                |
|-------|--------------------------------|
| 00000 | COVER SHEET                    |
| 10000 | SOFFIT PANEL KEY PLAN          |
| 10001 | WALL PANEL LAYOUT PLAN         |
| 1CS01 | CEILING SOFFIT LAYOUT - ZONE A |
| 1CS02 | CEILING SOFFIT LAYOUT - ZONE B |
| 1CS03 | CEILING SOFFIT LAYOUT - ZONE C |
| 2WP01 | EAST ELEVATION                 |
| 2WP02 | WEST ELEVATION                 |
| 2WP03 | NORTH ELEVATION                |
| 2WP04 | SOUTH ELEVATION                |
| 3CS01 | CEILING PANEL DETAILS          |
| 3CS02 | CEILING PANEL DETAILS          |
| 3WP01 | WALL PANEL DETAILS             |
| 3WP02 | WALL PANEL DETAILS             |



|                  |
|------------------|
| DATE:            |
| SCALE:           |
| DRAWN BY: Author |
| JOB NO.:         |
| SHEET:           |
| 00000            |

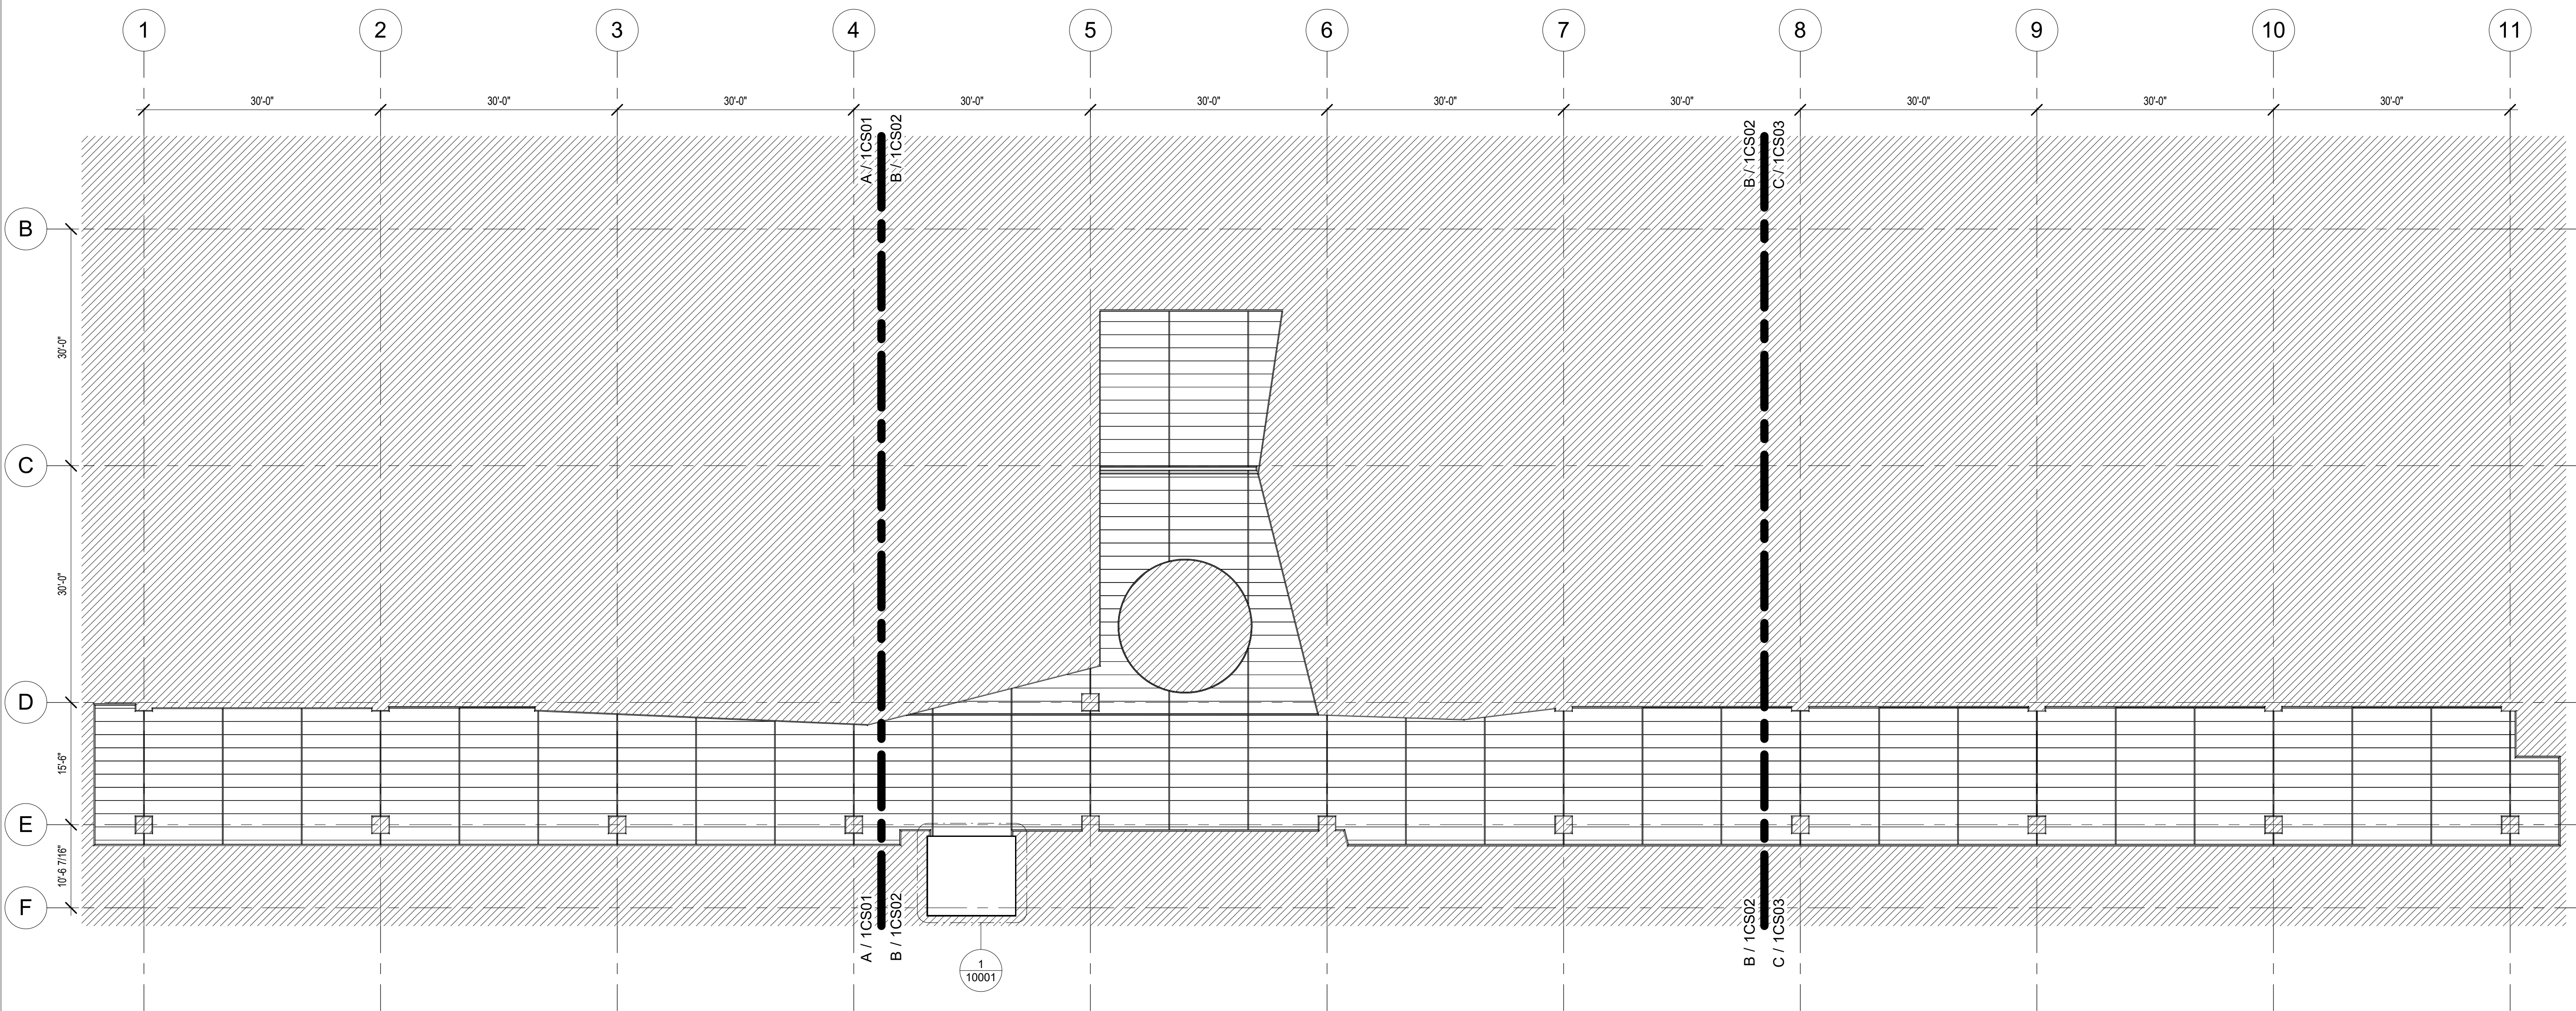

① SOFFIT PANEL KEY PLAN  
3/32" = 1'-0"

| NO. | DATE | REVISION | BY |
|-----|------|----------|----|
|     |      |          |    |
|     |      |          |    |
|     |      |          |    |
|     |      |          |    |


|                      |
|----------------------|
| DATE:                |
| SCALE: 3/32" = 1'-0" |
| DRAWN BY:            |
| JOB NO.:             |
| SHEET:               |
| 10000                |

  

| NO. | DATE | REVISION | BY |
|-----|------|----------|----|
|     |      |          |    |
|     |      |          |    |
|     |      |          |    |
|     |      |          |    |
|     |      |          |    |

|                               |
|-------------------------------|
| DATE:                         |
| SCALE: $\frac{3}{4}" = 1'-0"$ |
| DRAWN BY: Author              |
| JOB NO.:                      |
| SHEET:                        |

10001

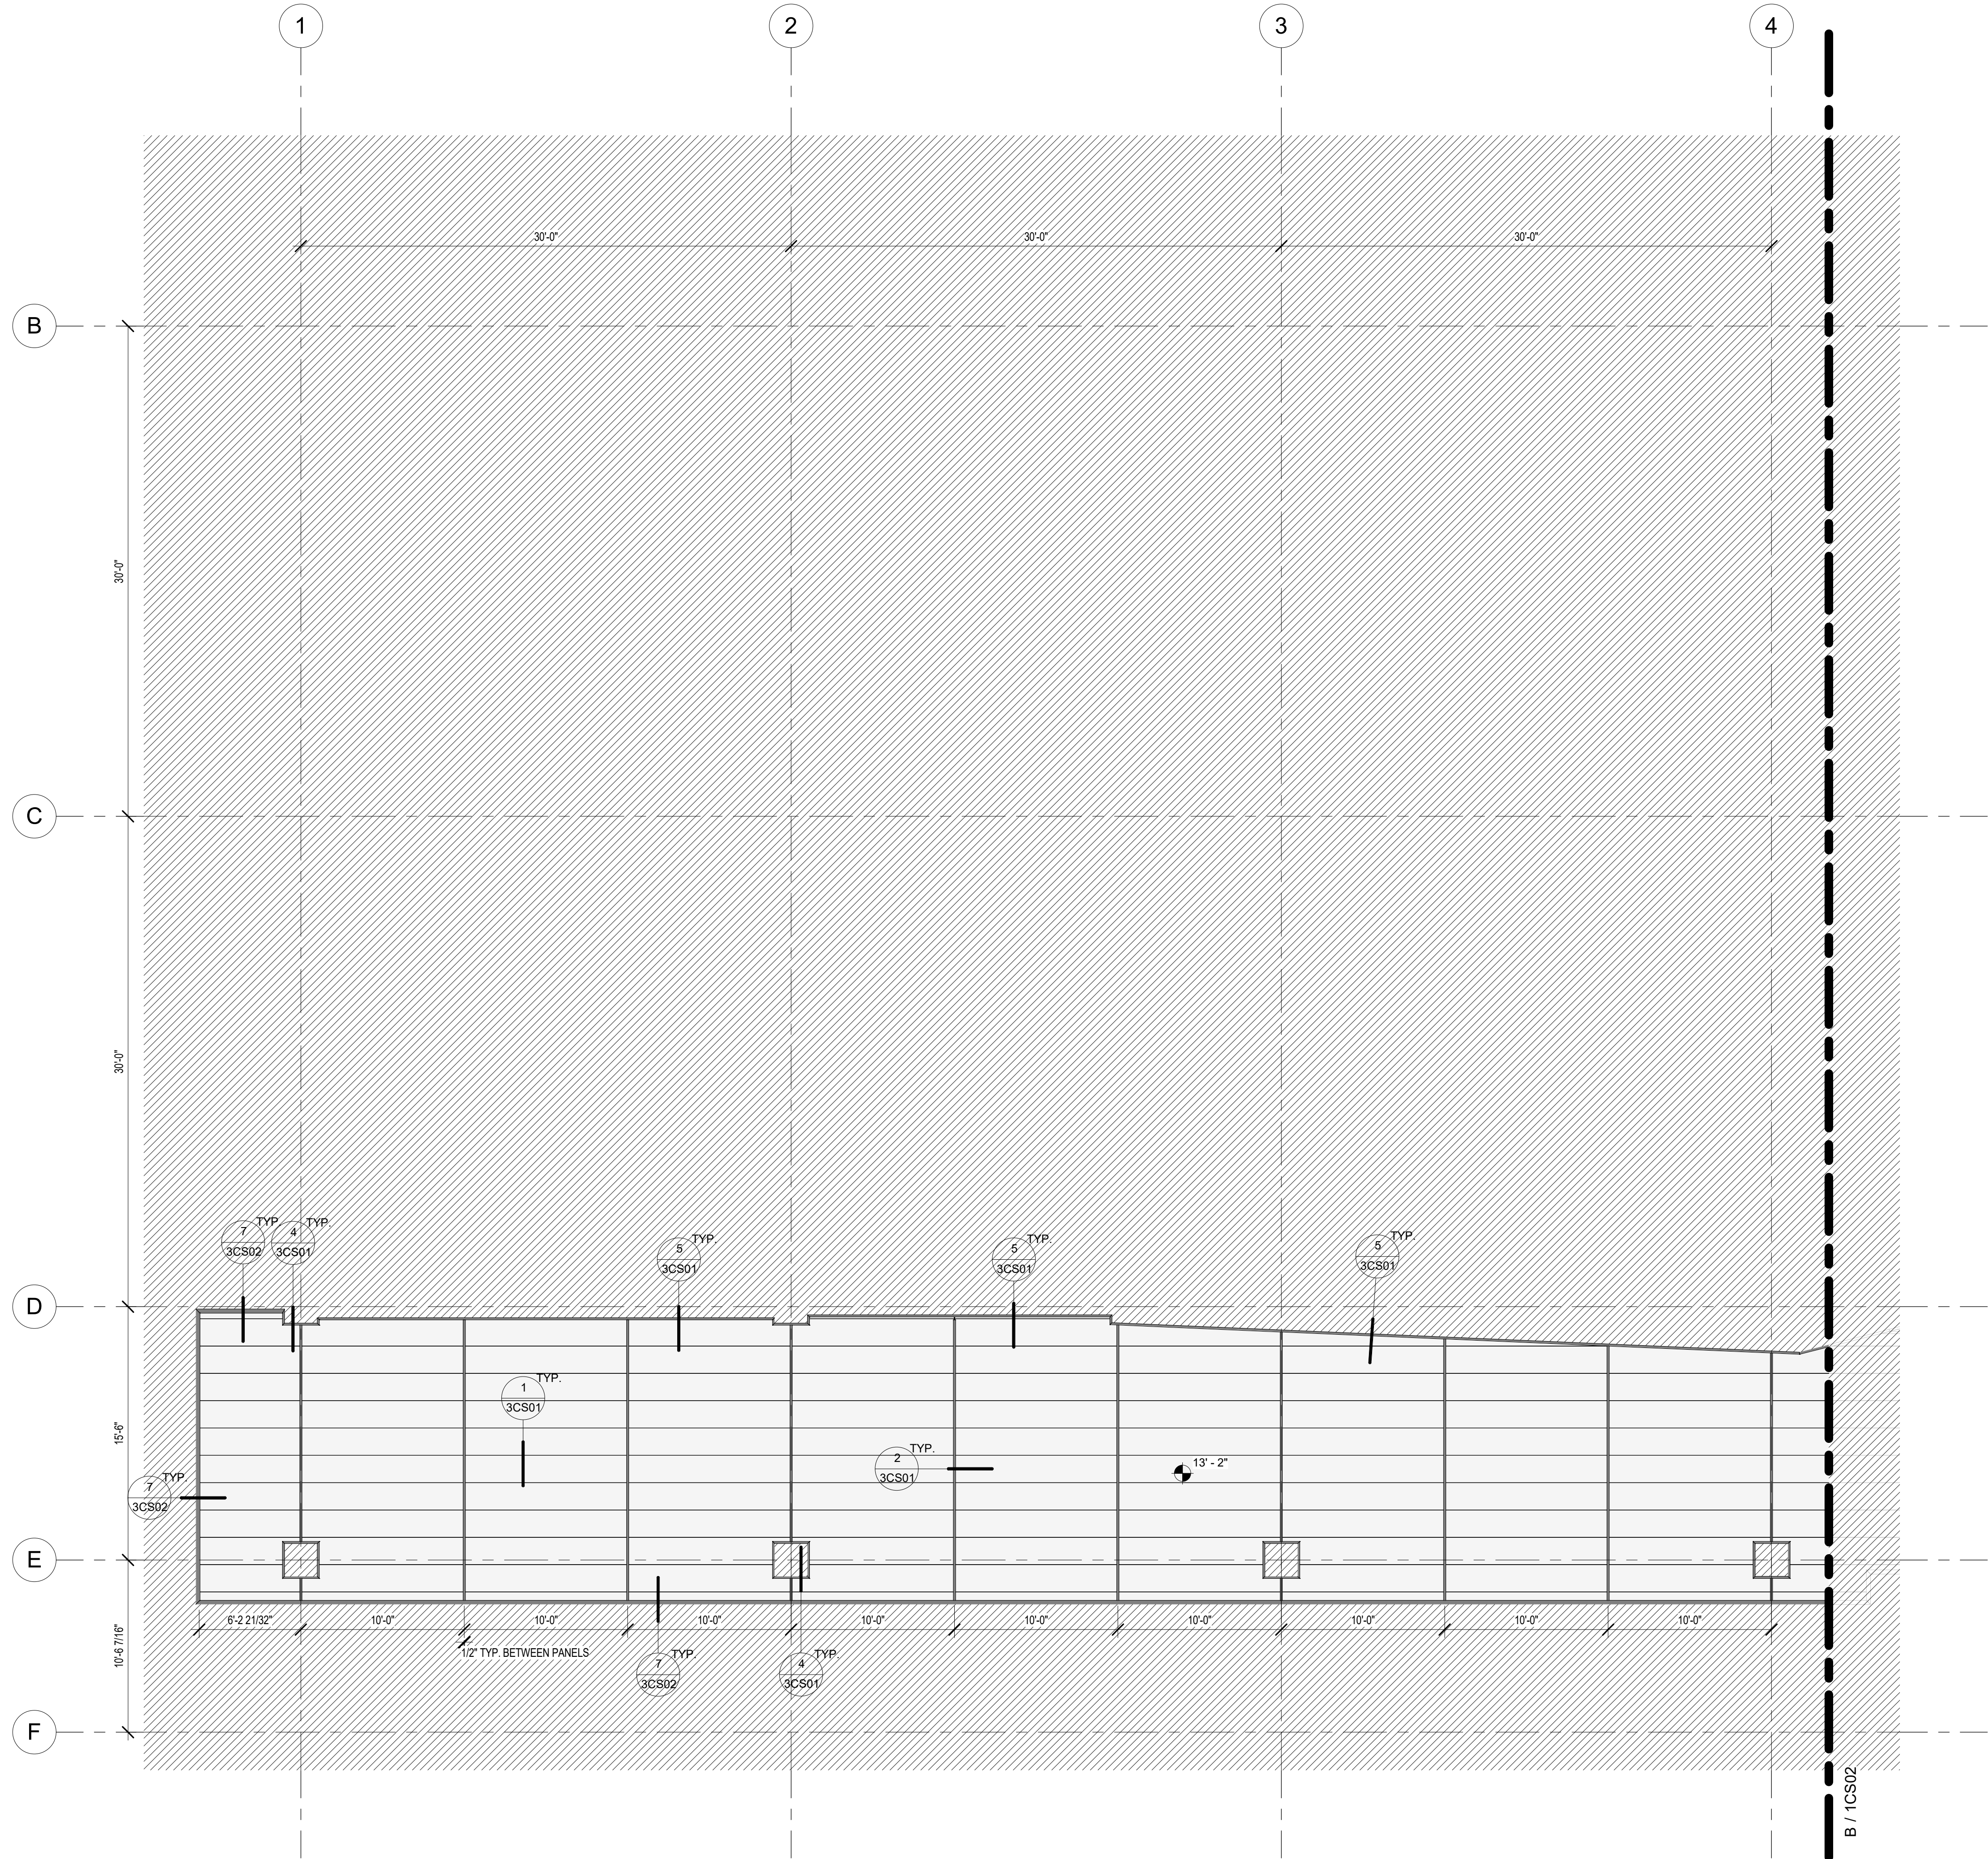


Ⓐ CEILING SOFFIT LAYOUT - ZONE A  
3/16" = 1'-0"

| NO. | DATE | REVISION | BY |
|-----|------|----------|----|
|     |      |          |    |
|     |      |          |    |
|     |      |          |    |
|     |      |          |    |
|     |      |          |    |

DATE:  
SCALE: 3/16" = 1'-0"  
DRAWN BY:  
JOB NO.:  
SHEET:

1CS01

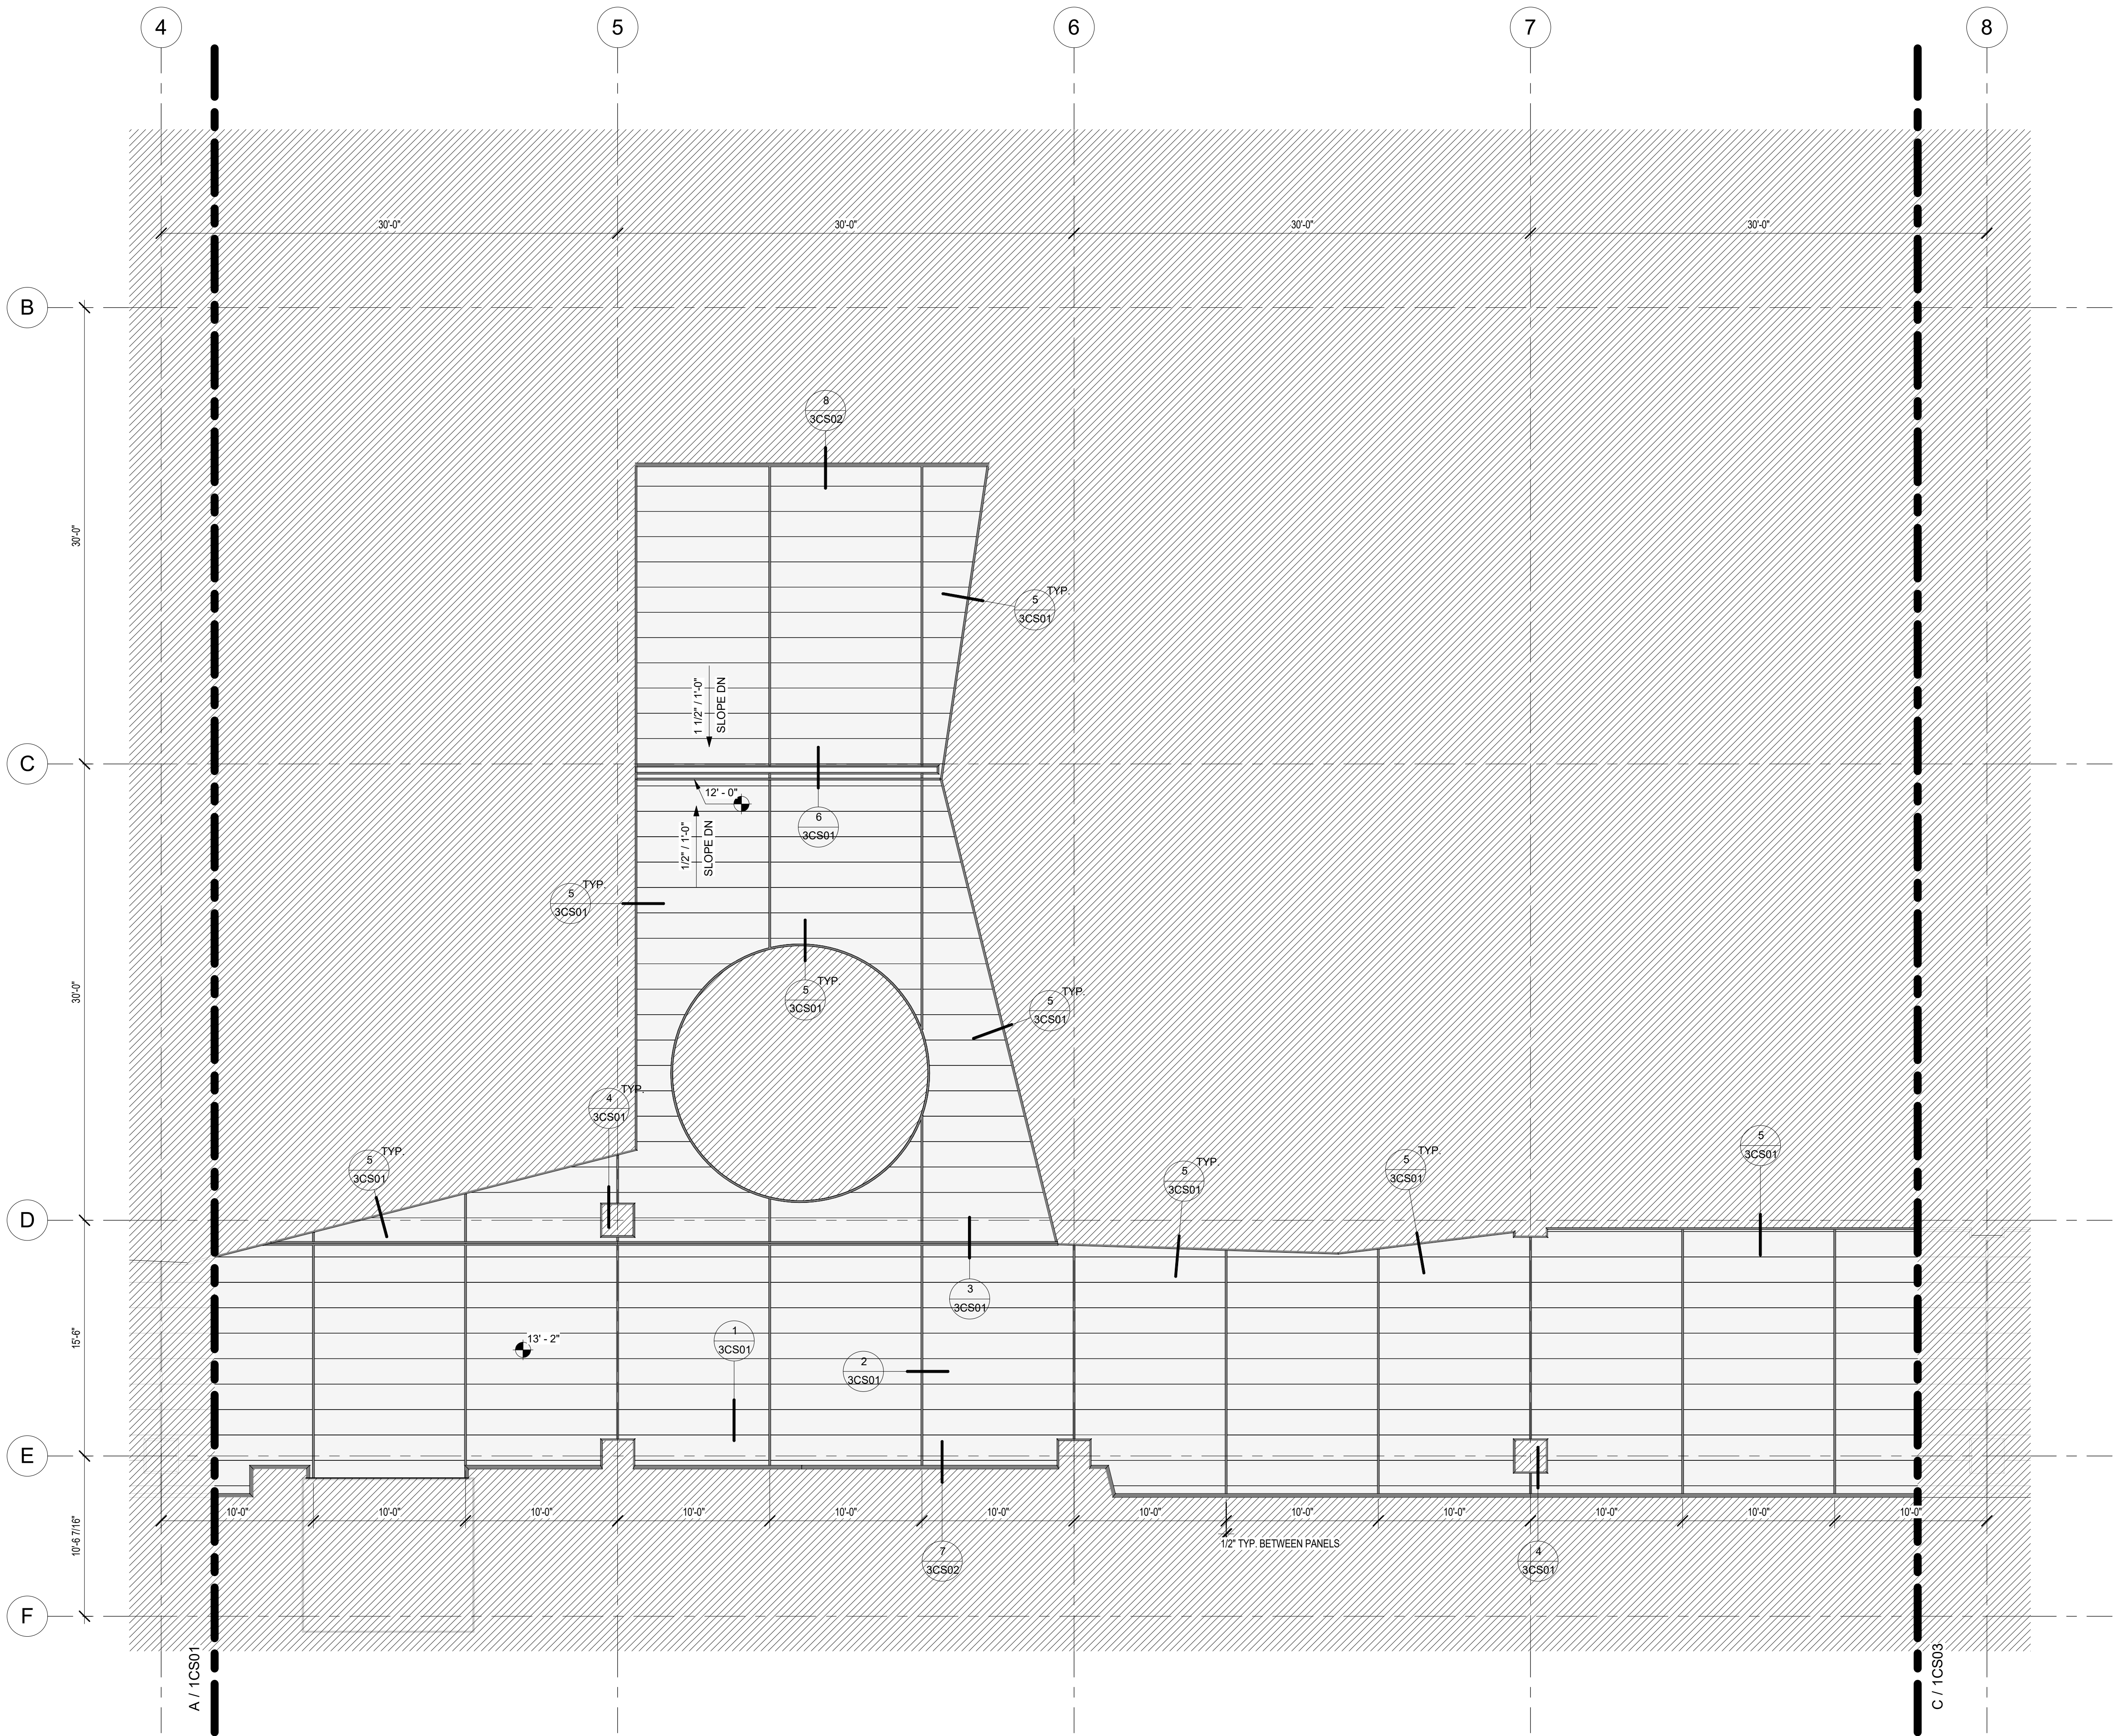

Ⓑ CEILING SOFFIT LAYOUT - ZONE B  
3/16" = 1'-0"

| NO. | DATE | REVISION | BY |
|-----|------|----------|----|
|     |      |          |    |
|     |      |          |    |
|     |      |          |    |
|     |      |          |    |
|     |      |          |    |

DATE:


SCALE: 3/16" = 1'-0"

DRAWN BY:

JOB NO.:

SHEET:



1CS02

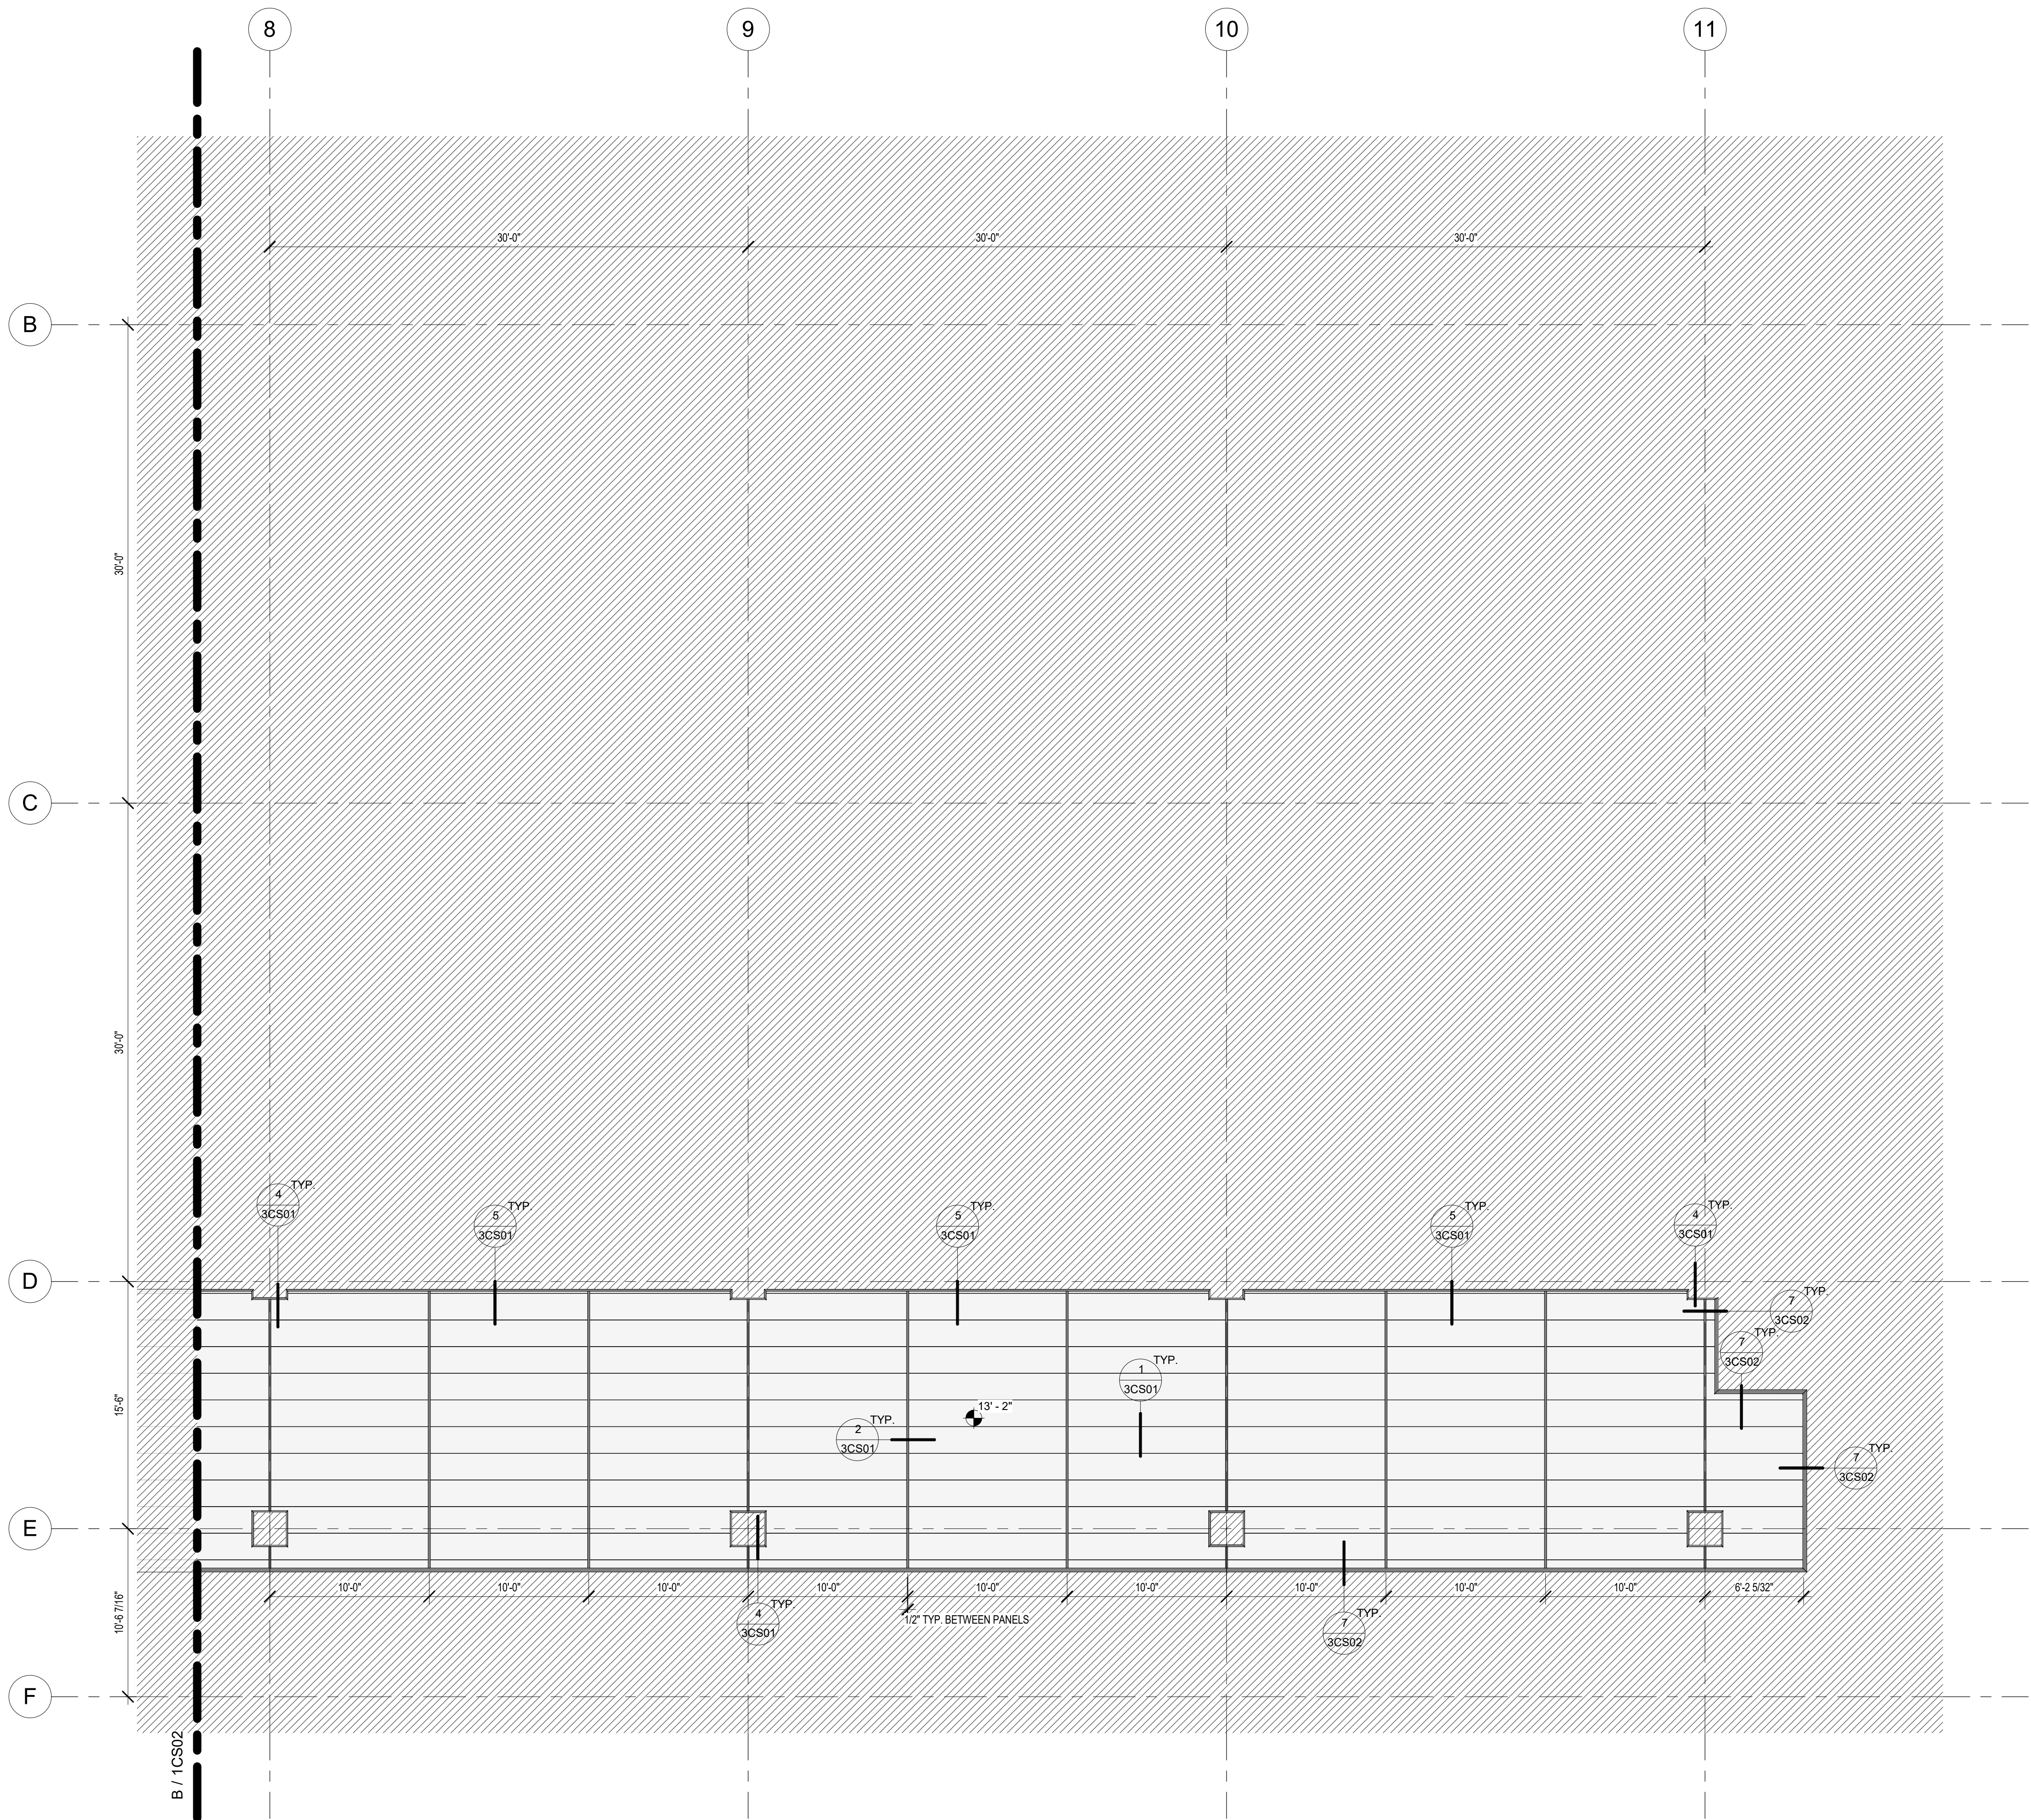

| NO. | DATE | REVISION | BY |
|-----|------|----------|----|
|     |      |          |    |
|     |      |          |    |
|     |      |          |    |
|     |      |          |    |
|     |      |          |    |


DATE:  
SCALE: 3/16" = 1'-0"  
DRAWN BY:  
JOB NO.:  
SHEET:

1CS03

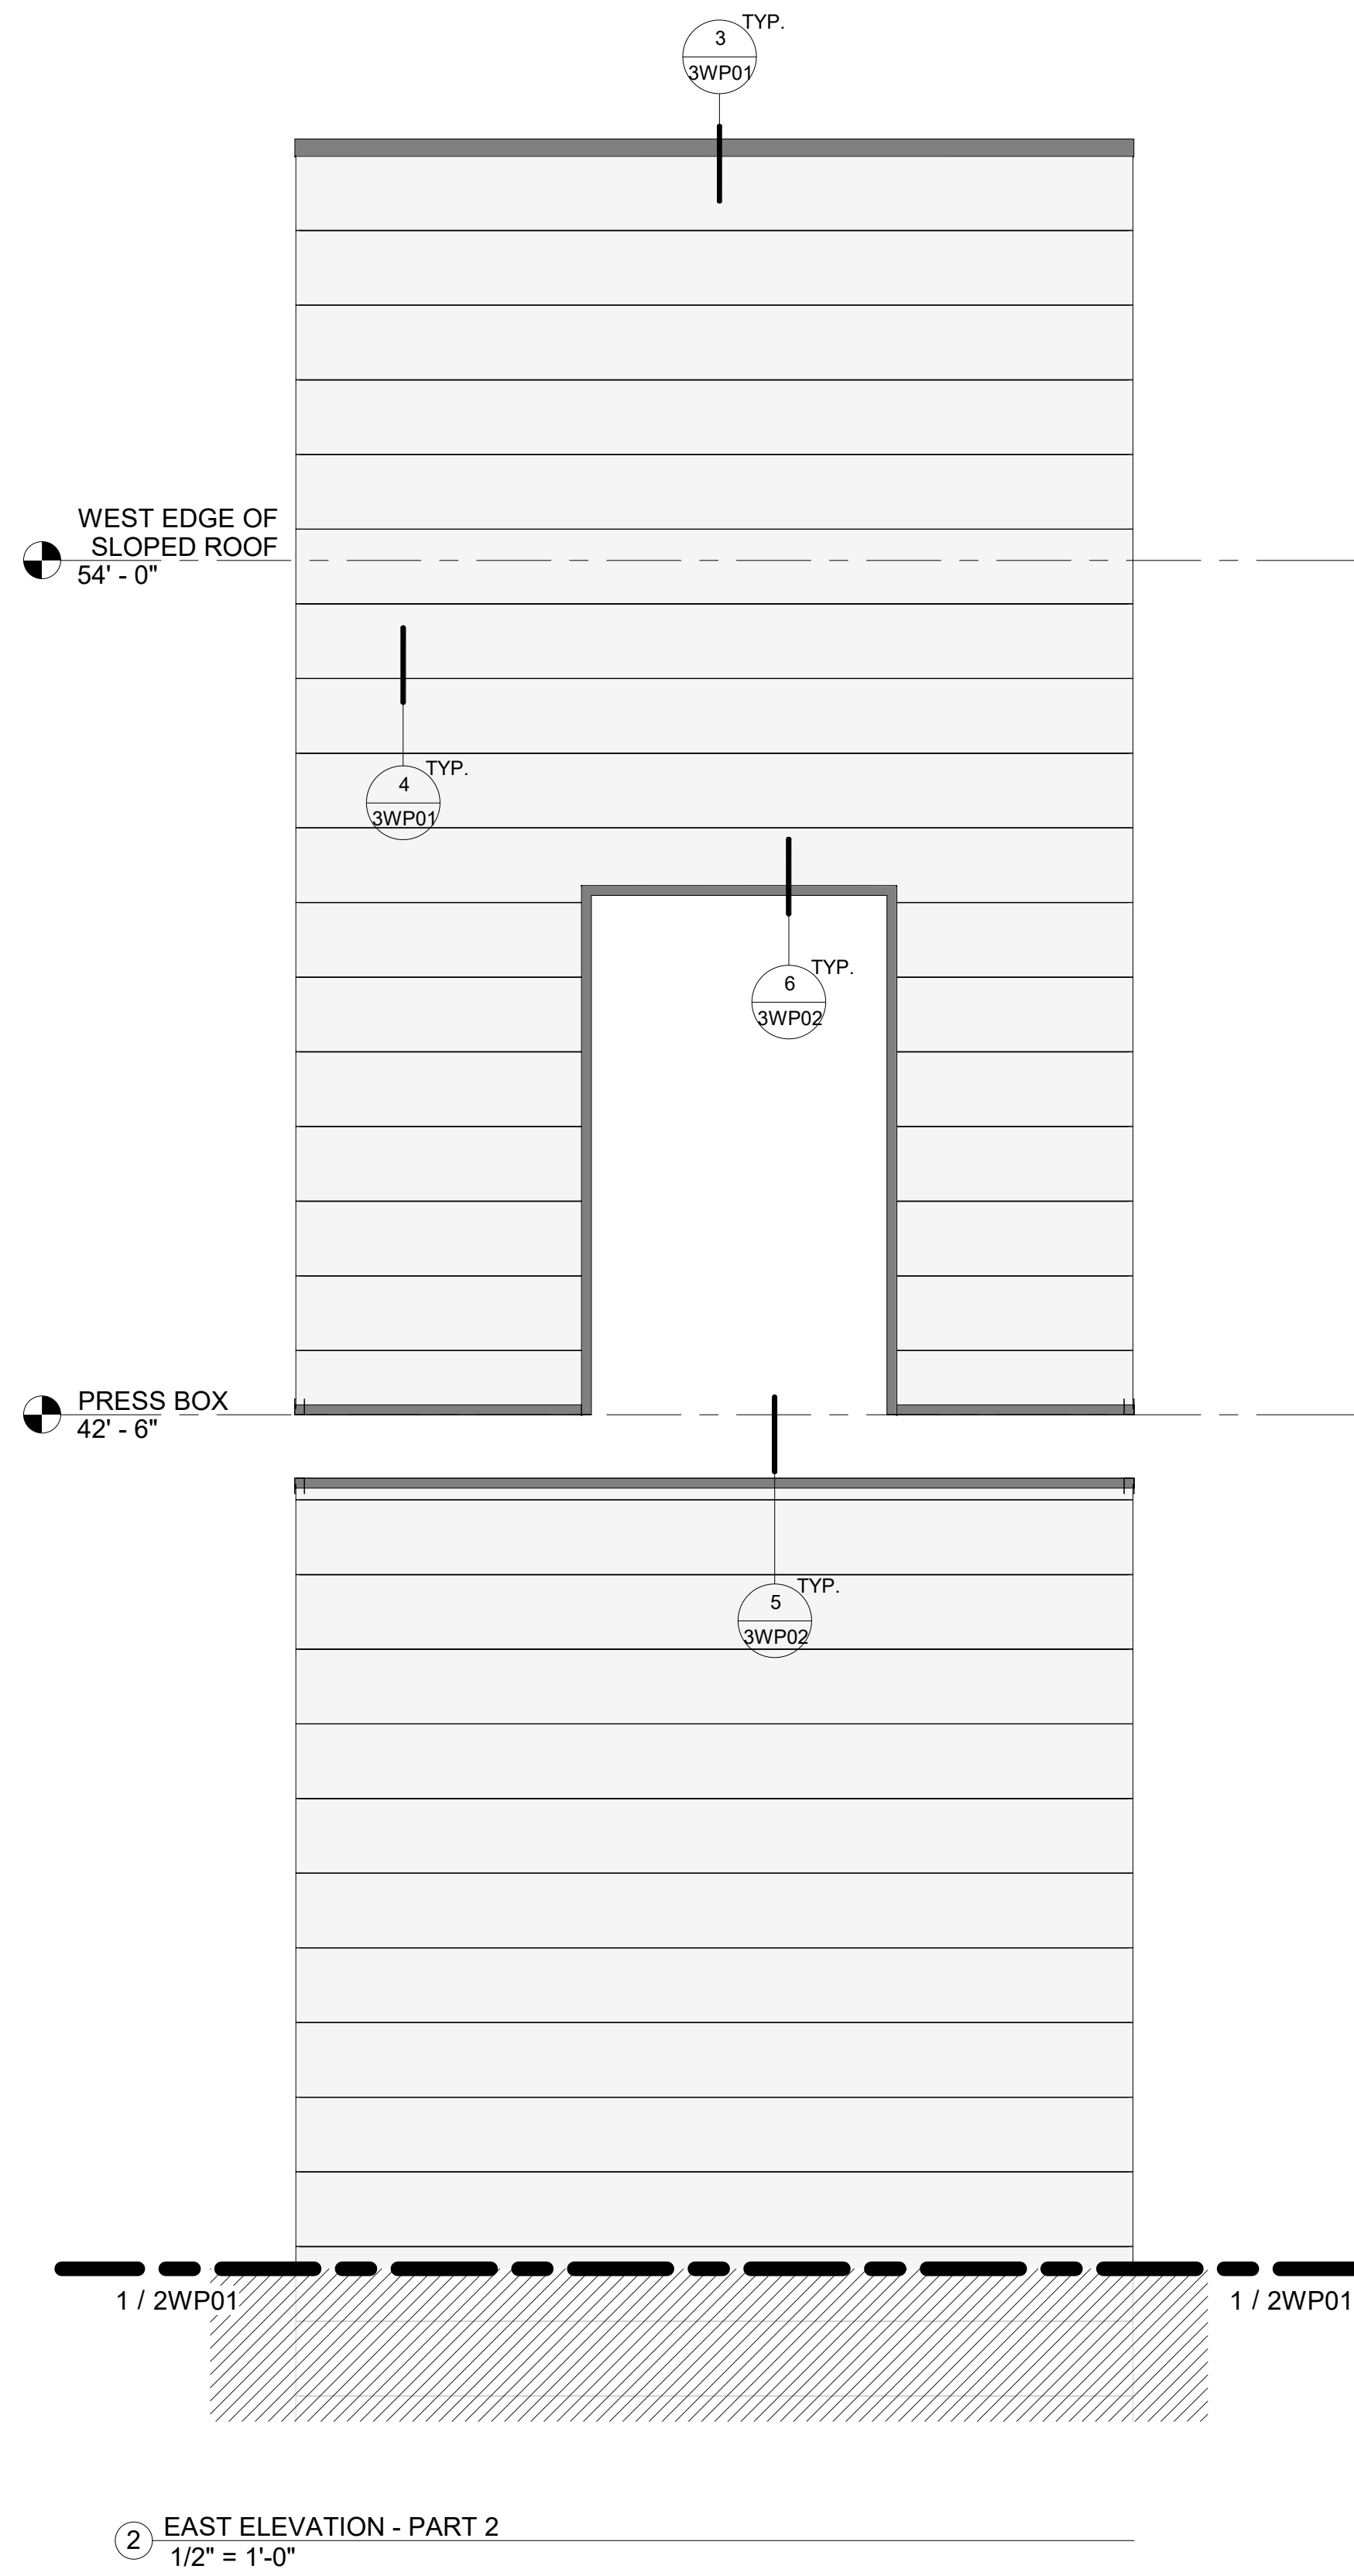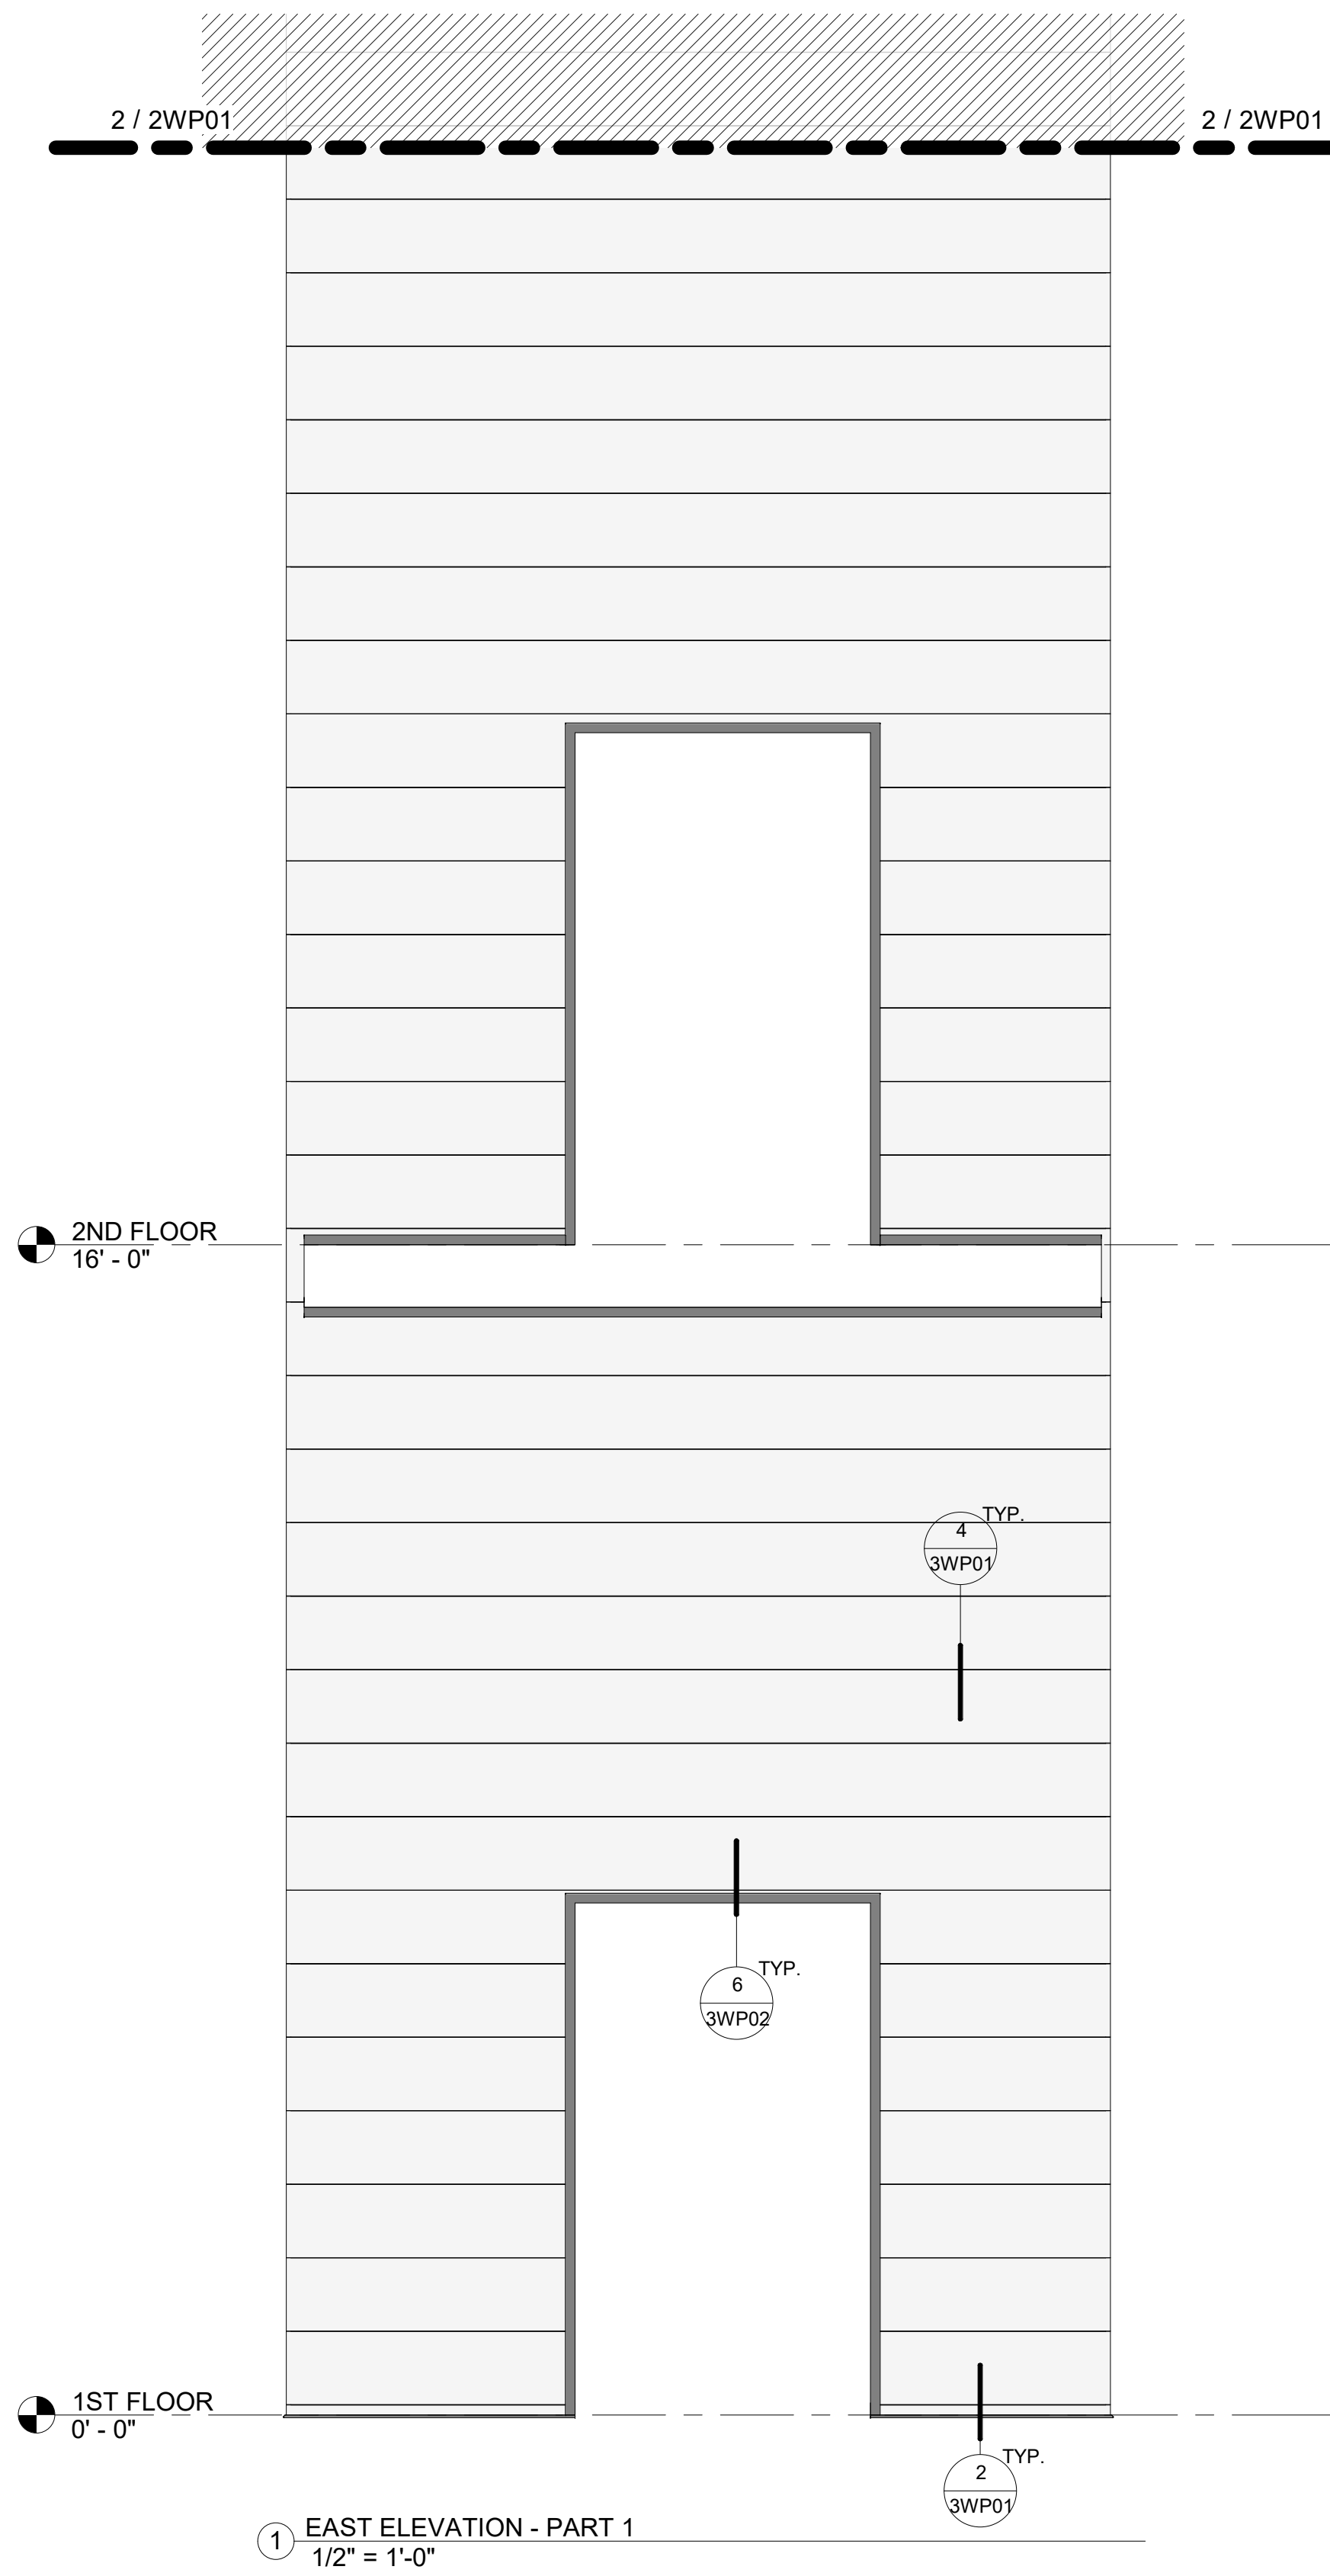


| NO. | DATE | REVISION | BY |
|-----|------|----------|----|
|     |      |          |    |
|     |      |          |    |
|     |      |          |    |
|     |      |          |    |
|     |      |          |    |

|                     |
|---------------------|
| DATE:               |
| SCALE: 1/2" = 1'-0" |
| DRAWN BY:           |
| JOB NO.:            |
| SHEET:              |
| 2WP01               |

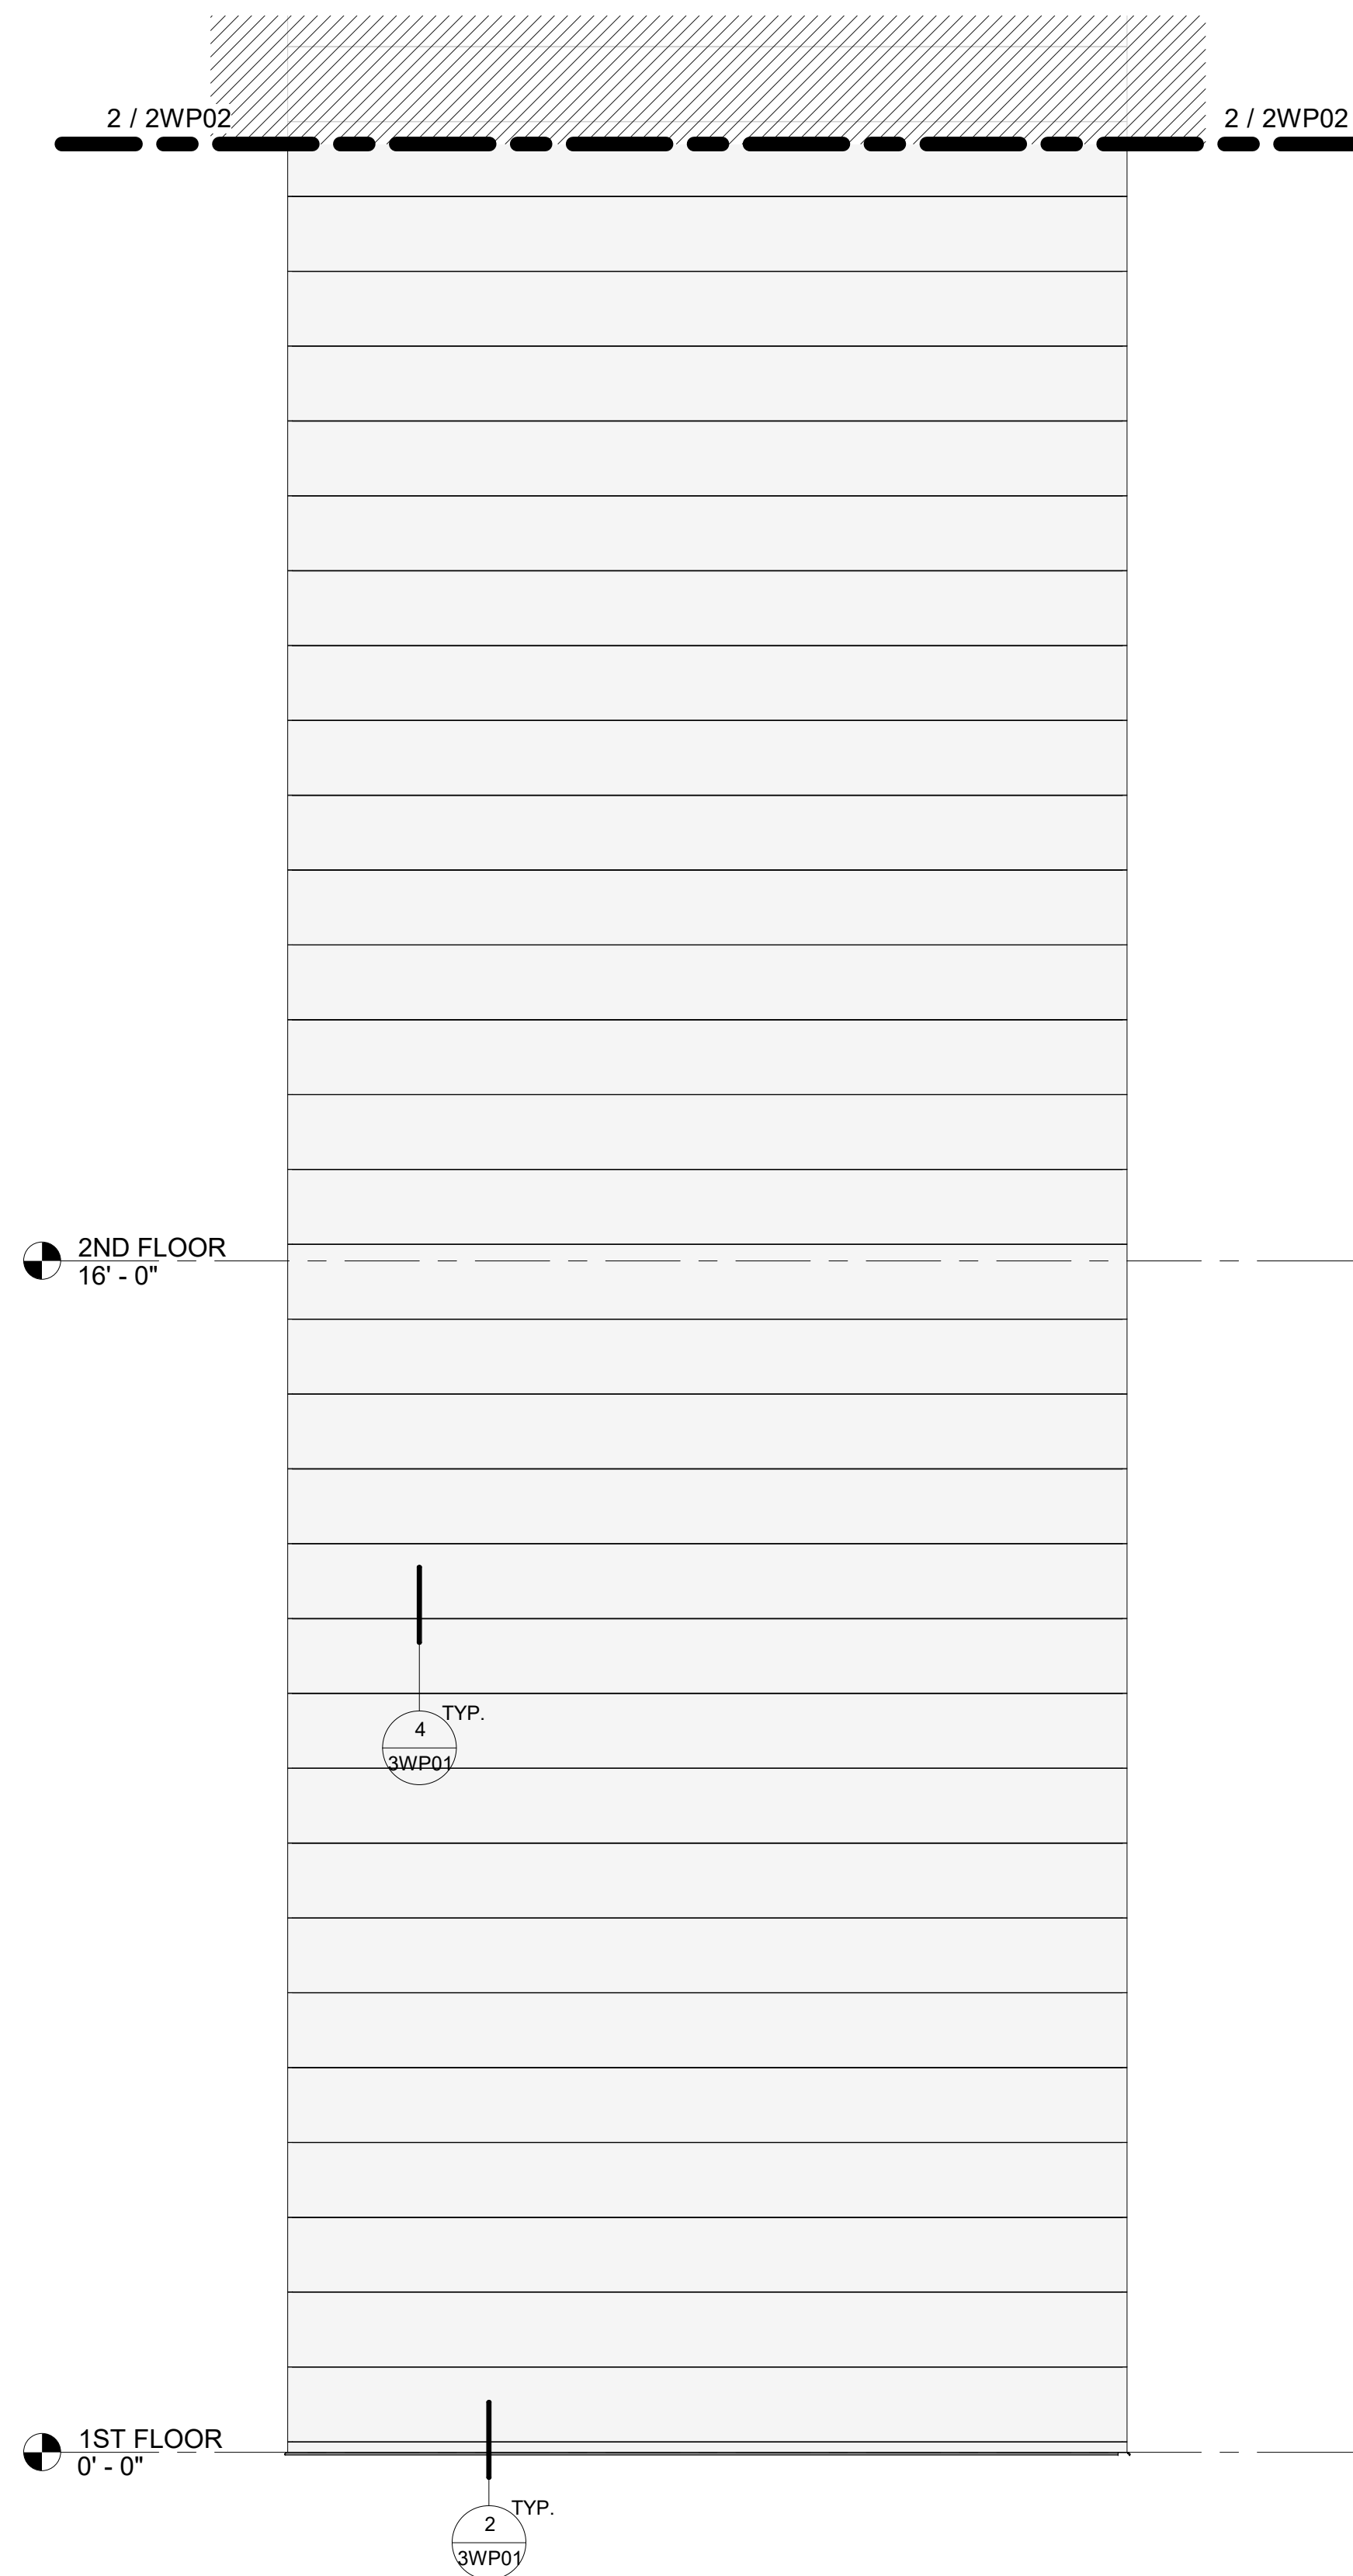


① WEST ELEVATION - PART 1  
1/2" = 1'-0"

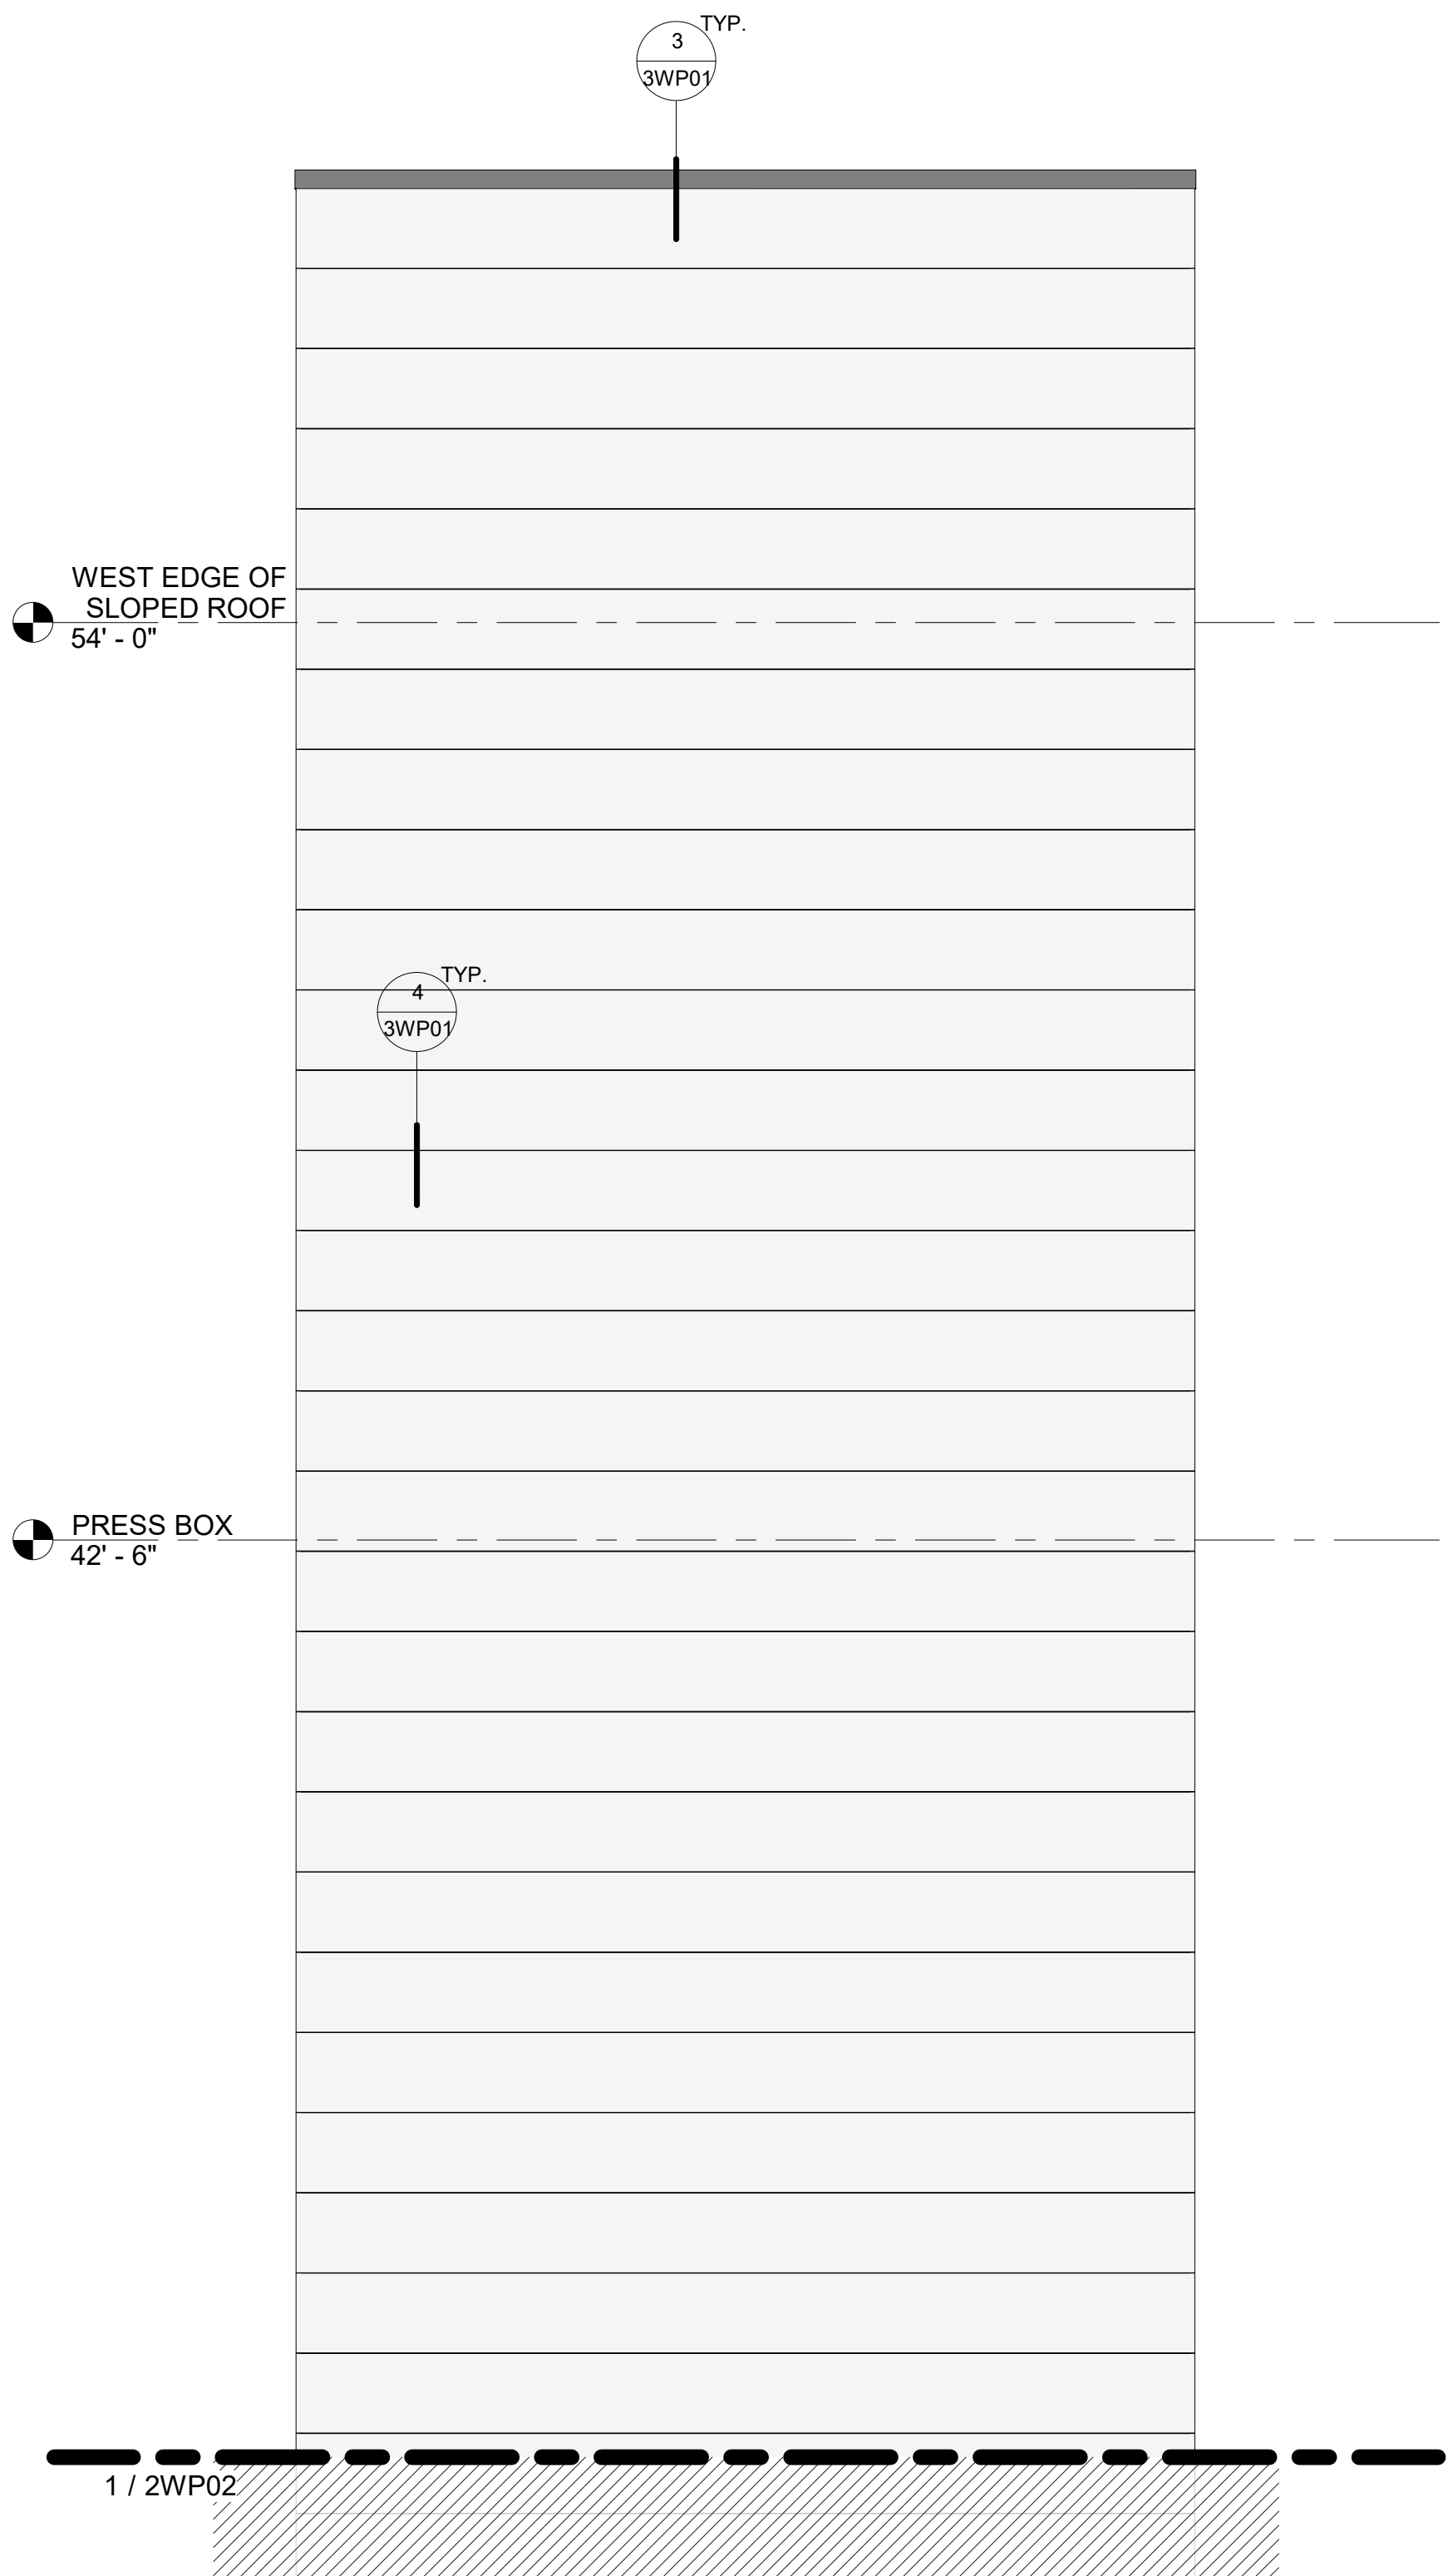


② WEST ELEVATION - PART 2  
1/2" = 1'-0"

| NO. | DATE | REVISION | BY |
|-----|------|----------|----|
|     |      |          |    |
|     |      |          |    |
|     |      |          |    |
|     |      |          |    |
|     |      |          |    |

|                     |
|---------------------|
| DATE:               |
| SCALE: 1/2" = 1'-0" |
| DRAWN BY:           |
| JOB NO.:            |
| SHEET:              |
| 2WP02               |

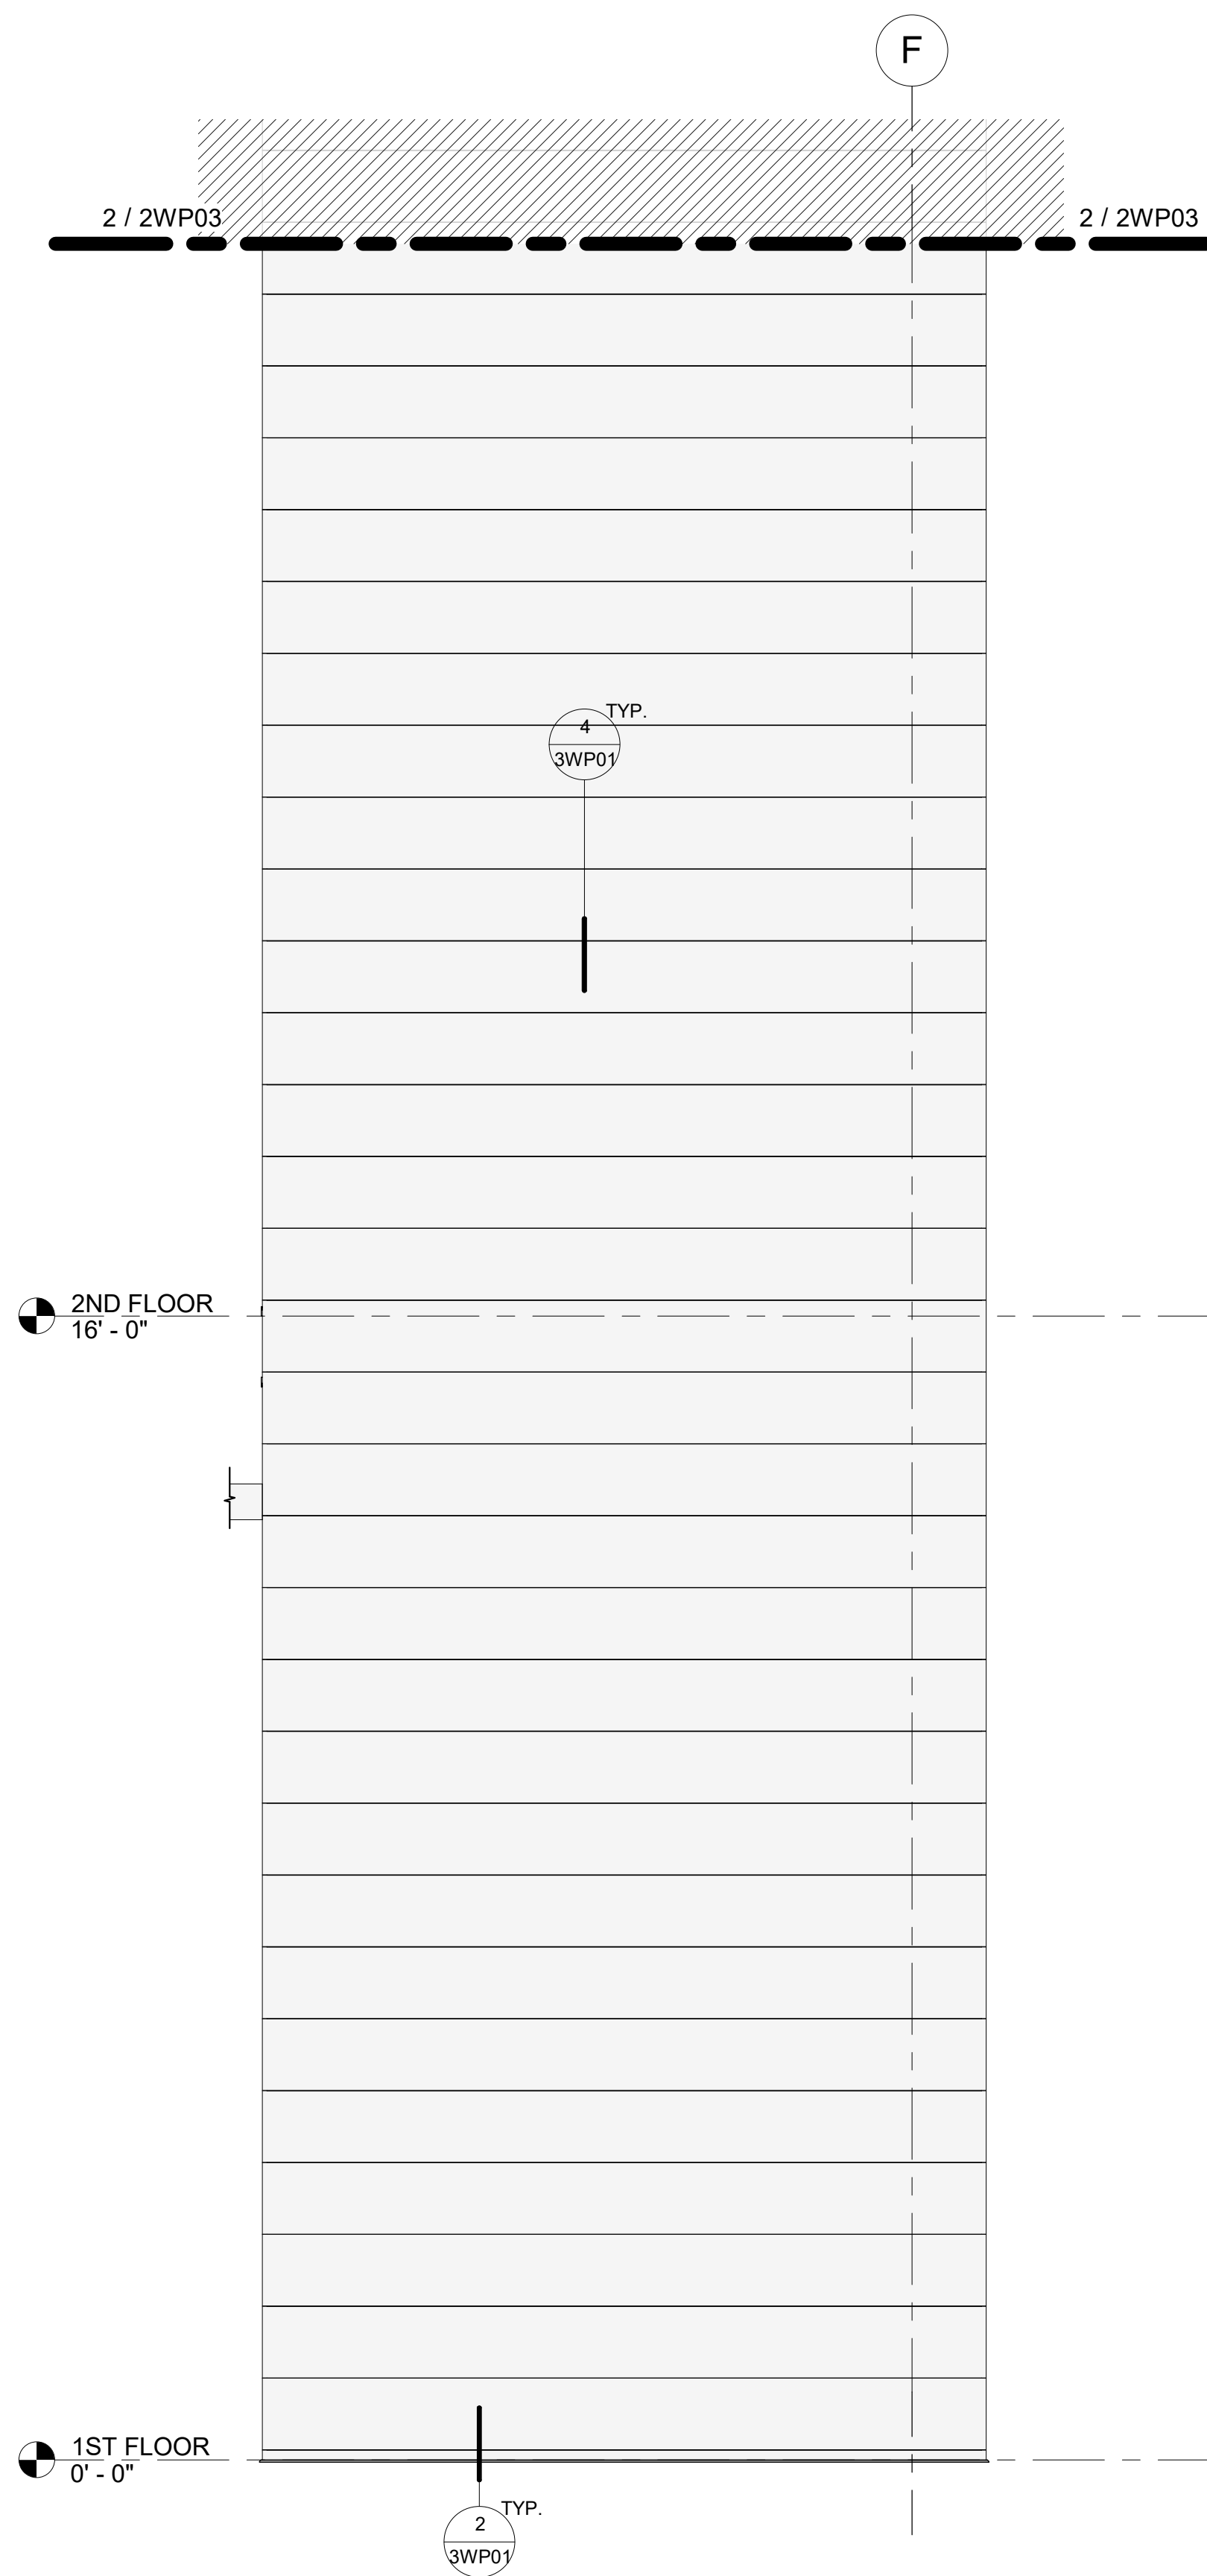


1 NORTH ELEVATION - PART 1  
1/2" = 1'-0"

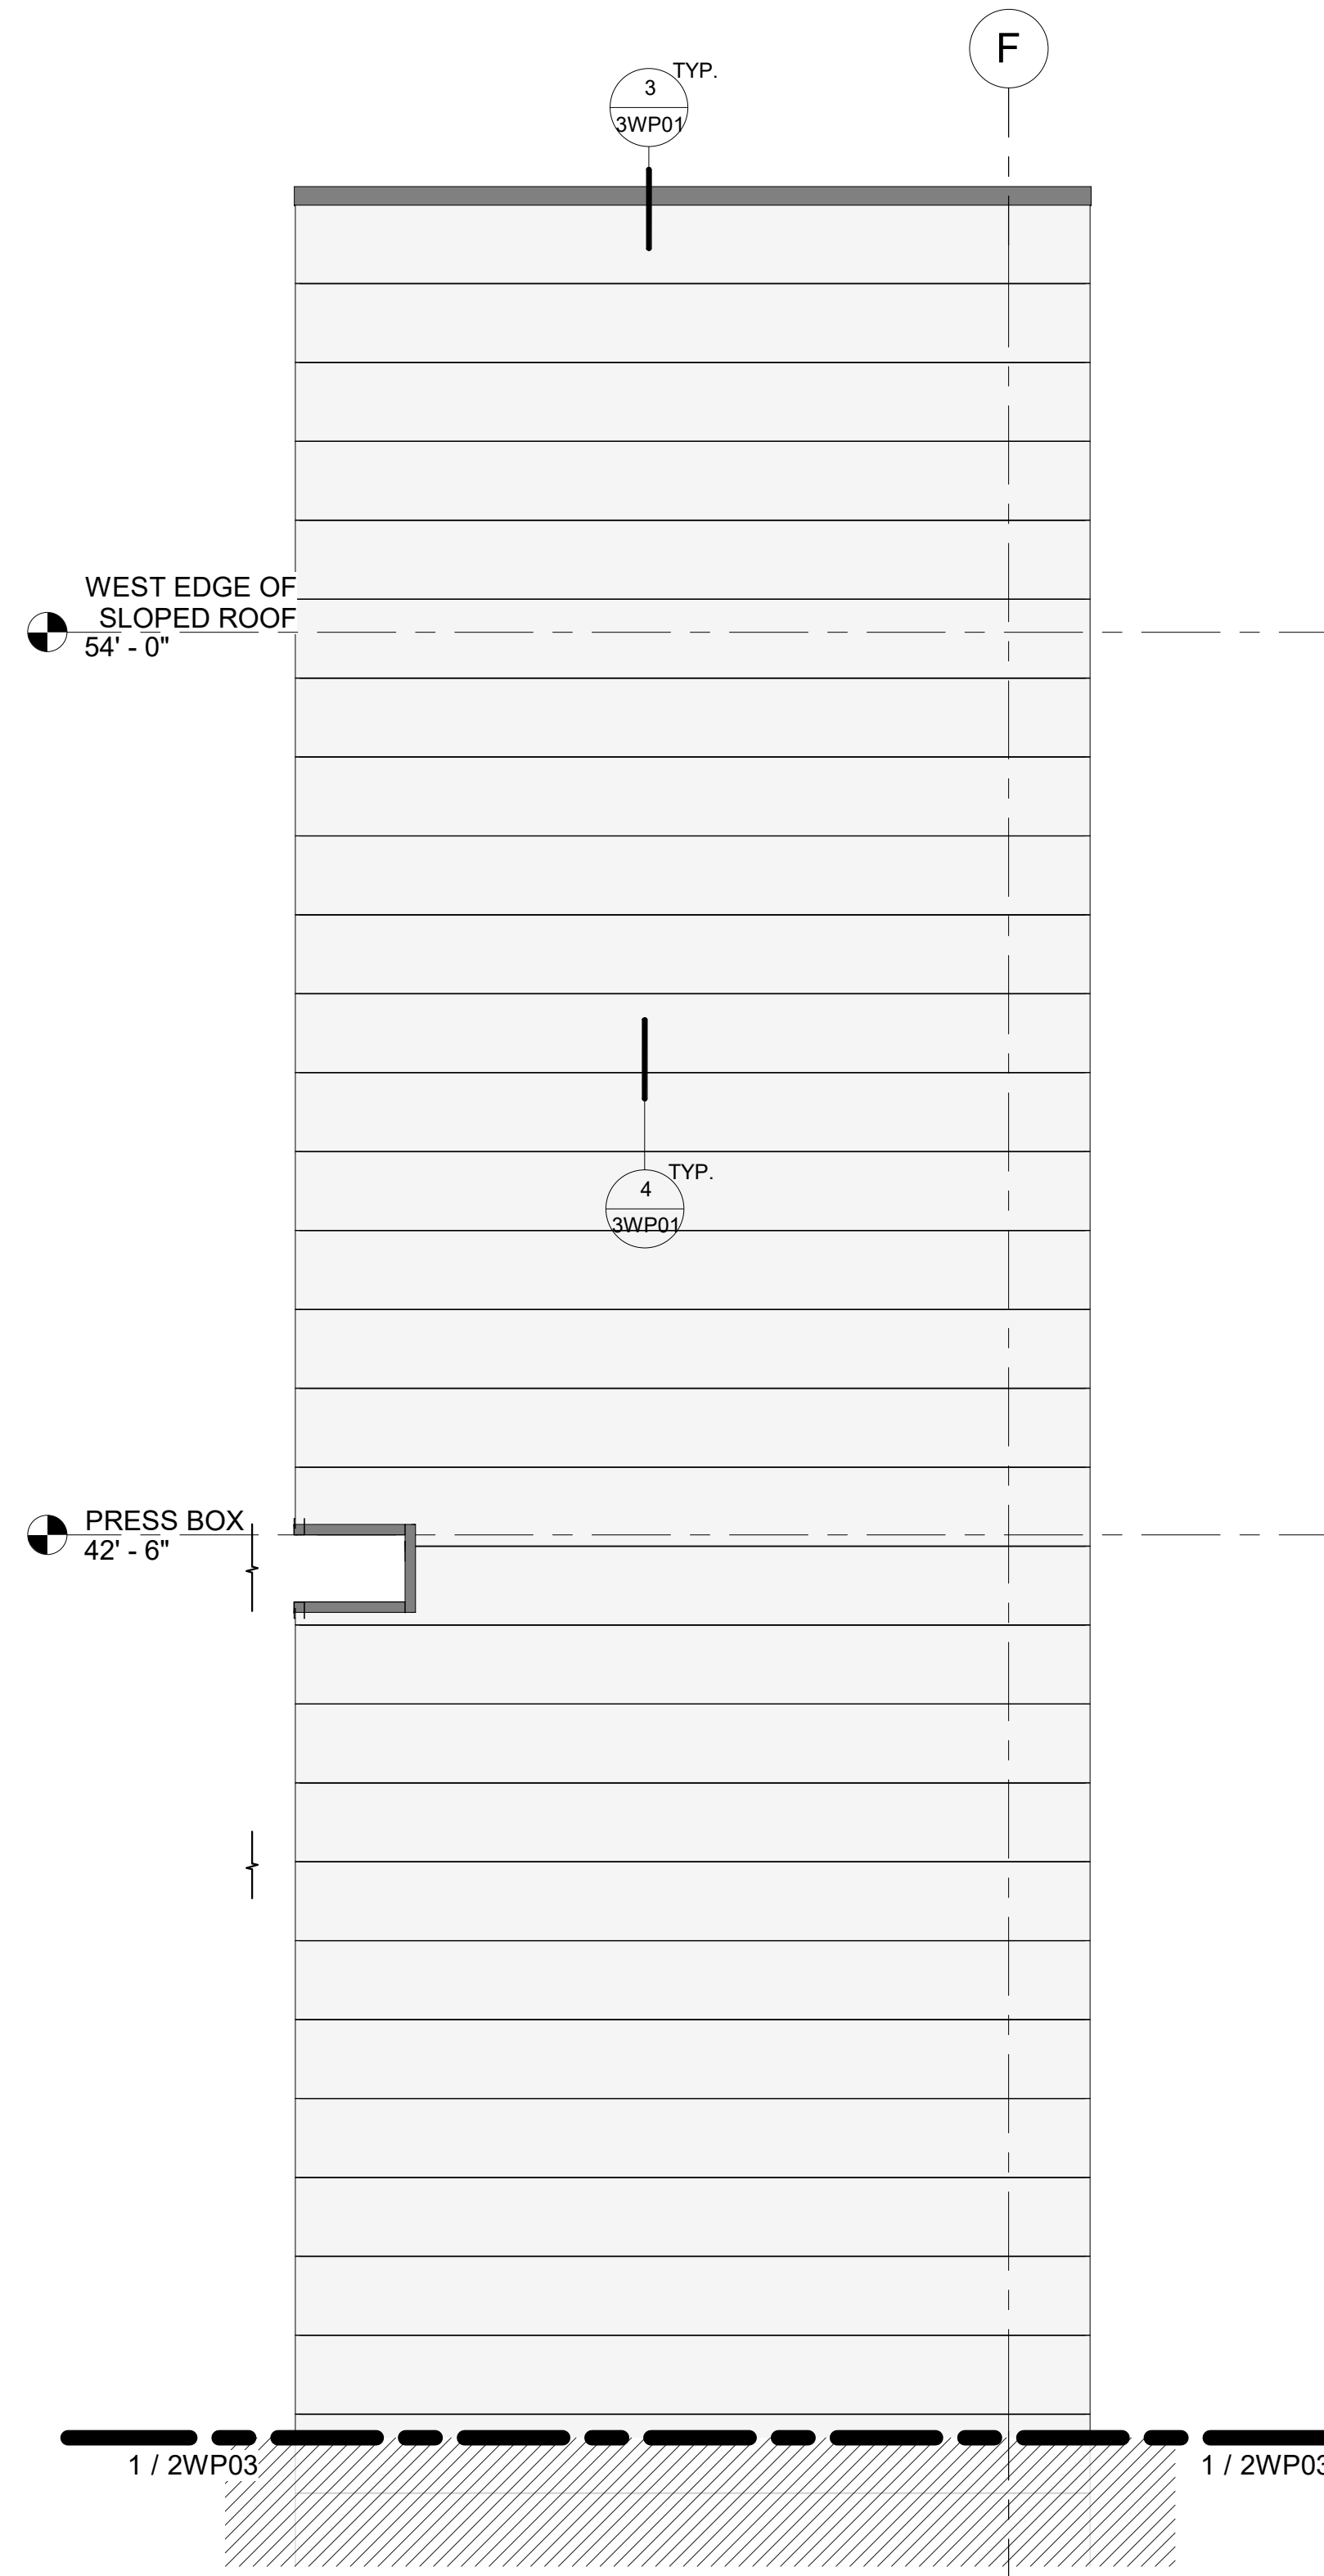


2 NORTH ELEVATION - PART 2  
1/2" = 1'-0"

| NO. | DATE | REVISION | BY |
|-----|------|----------|----|
|     |      |          |    |
|     |      |          |    |
|     |      |          |    |
|     |      |          |    |
|     |      |          |    |

|                     |
|---------------------|
| DATE:               |
| SCALE: 1/2" = 1'-0" |
| DRAWN BY:           |
| JOB NO.:            |
| SHEET:              |
| 2WP03               |

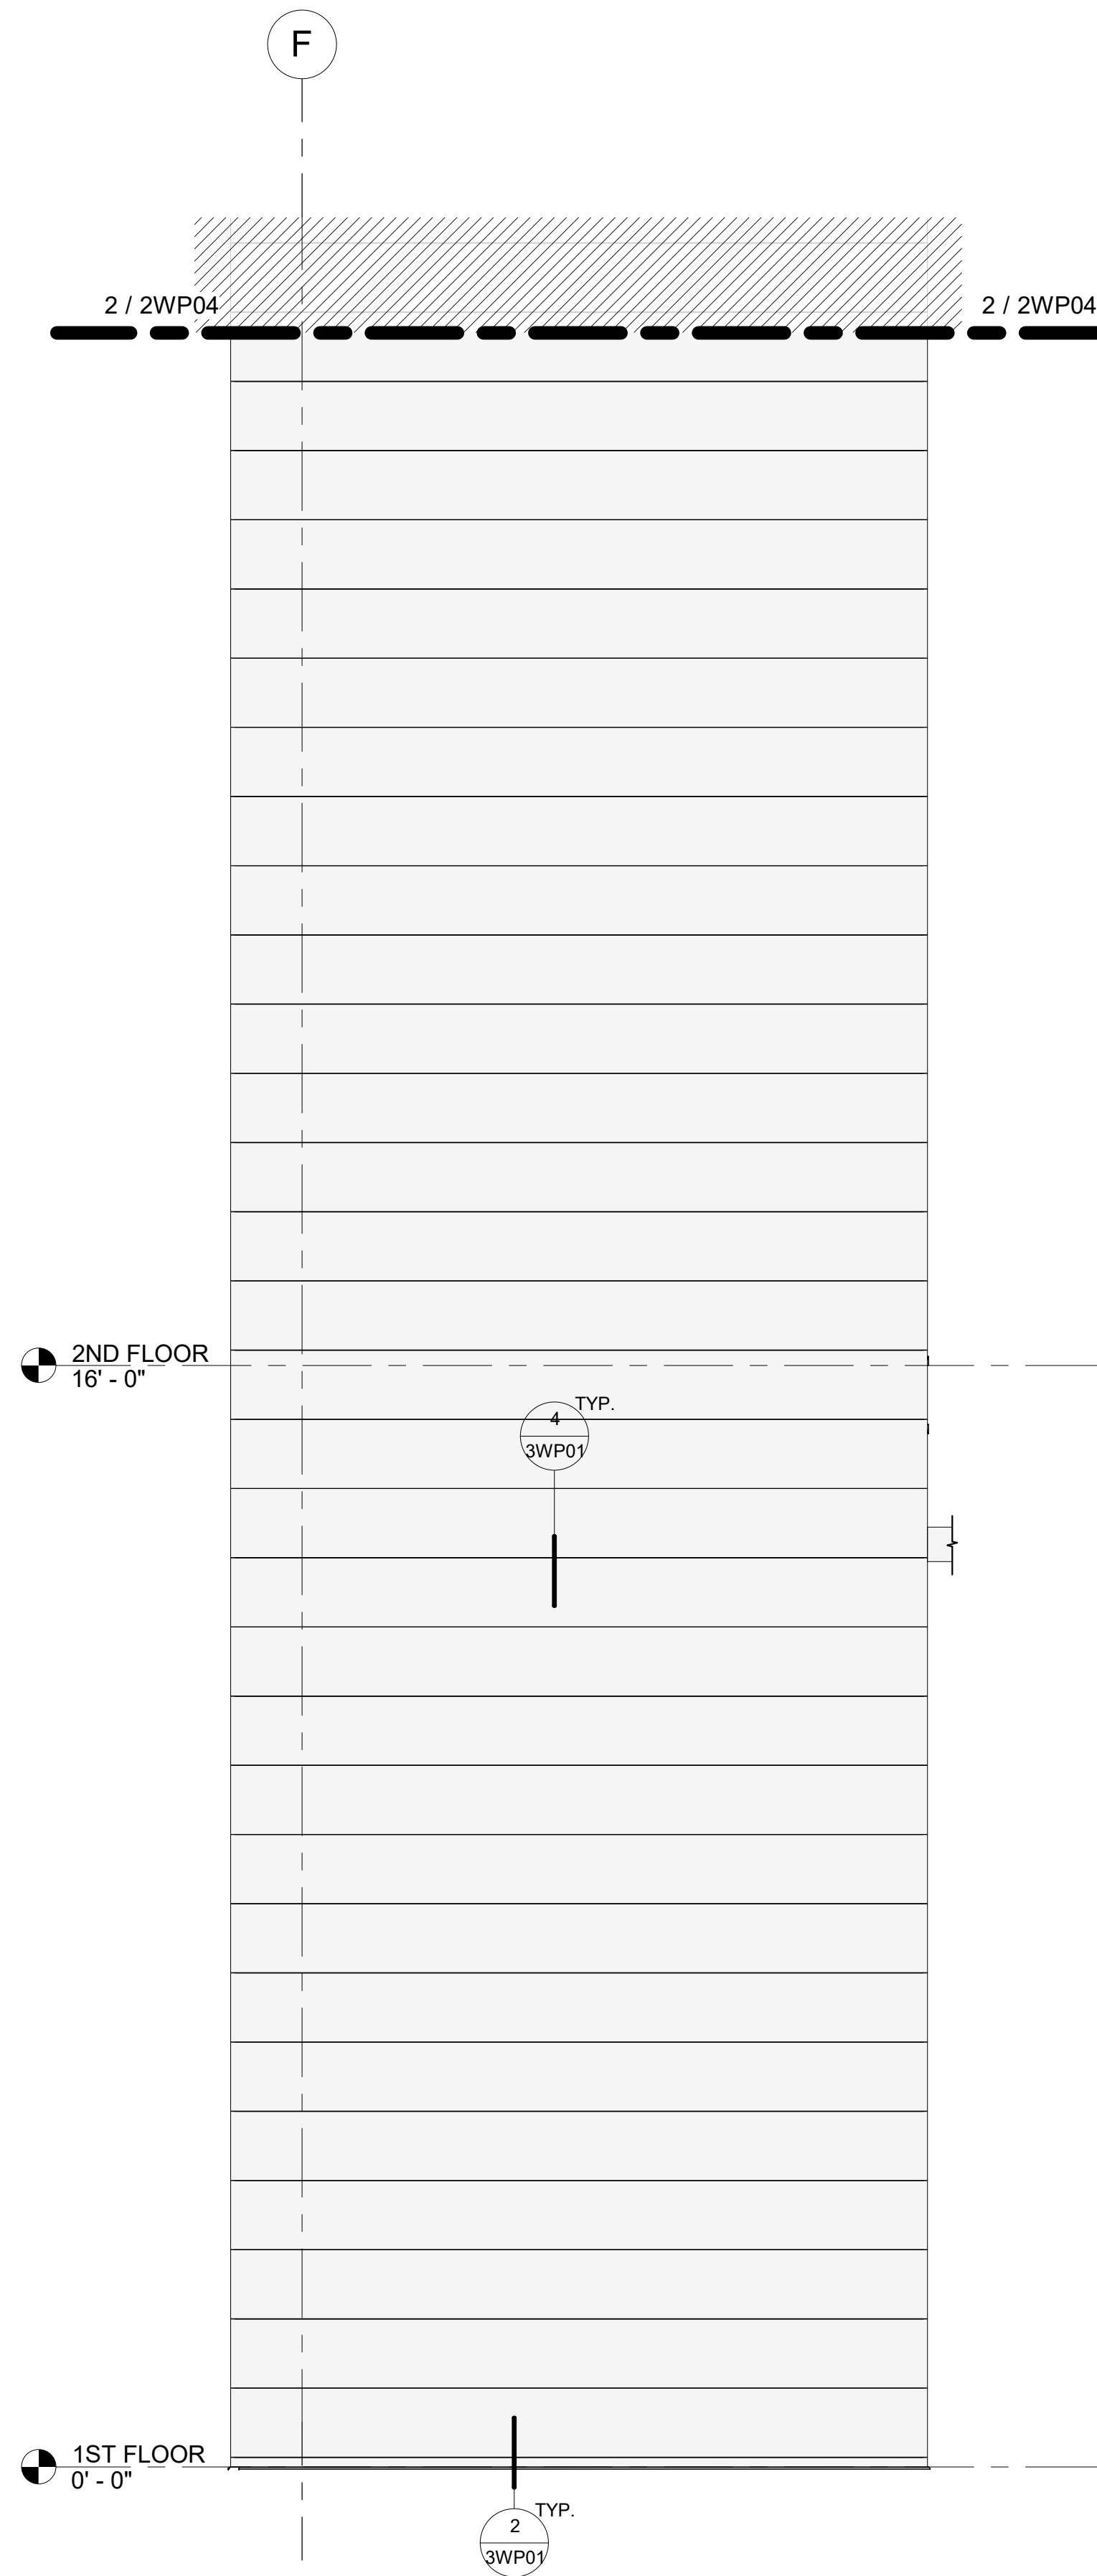

① SOUTH ELEVATION - PART 1  
1/2" = 1'-0"

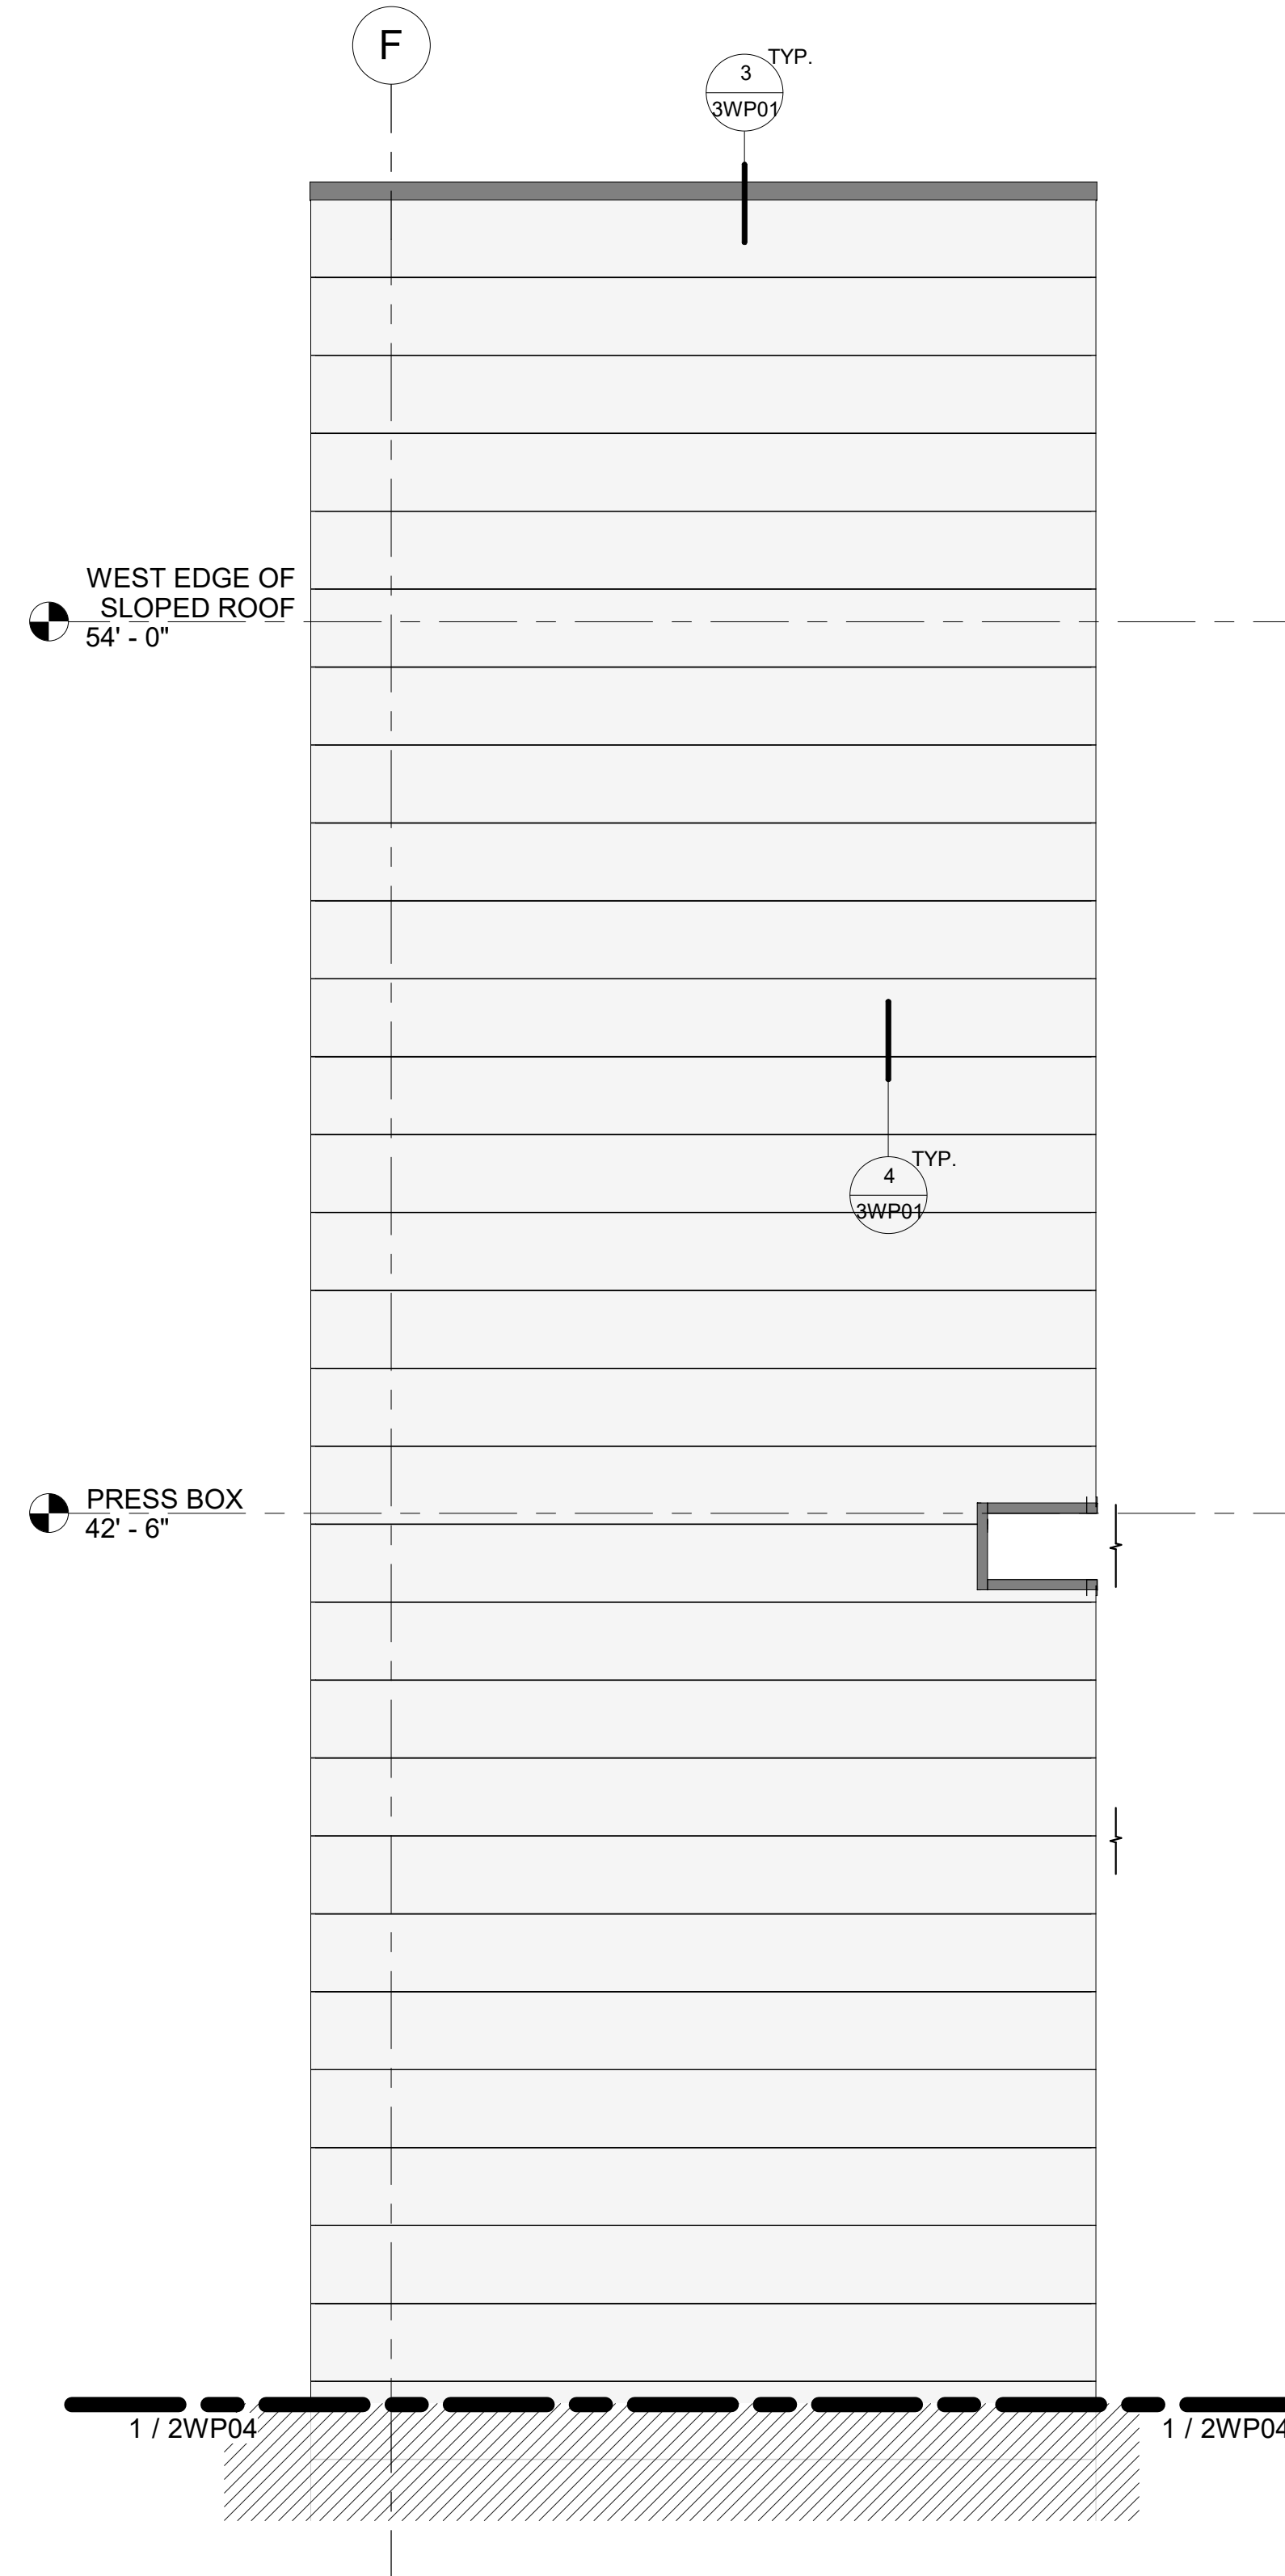


② SOUTH ELEVATION - PART 2  
1/2" = 1'-0"


| NO. | DATE | REVISION | BY |
|-----|------|----------|----|
|     |      |          |    |
|     |      |          |    |
|     |      |          |    |
|     |      |          |    |
|     |      |          |    |

|                     |
|---------------------|
| DATE:               |
| SCALE: 1/2" = 1'-0" |
| DRAWN BY:           |
| JOB NO.:            |
| SHEET:              |


2WP04

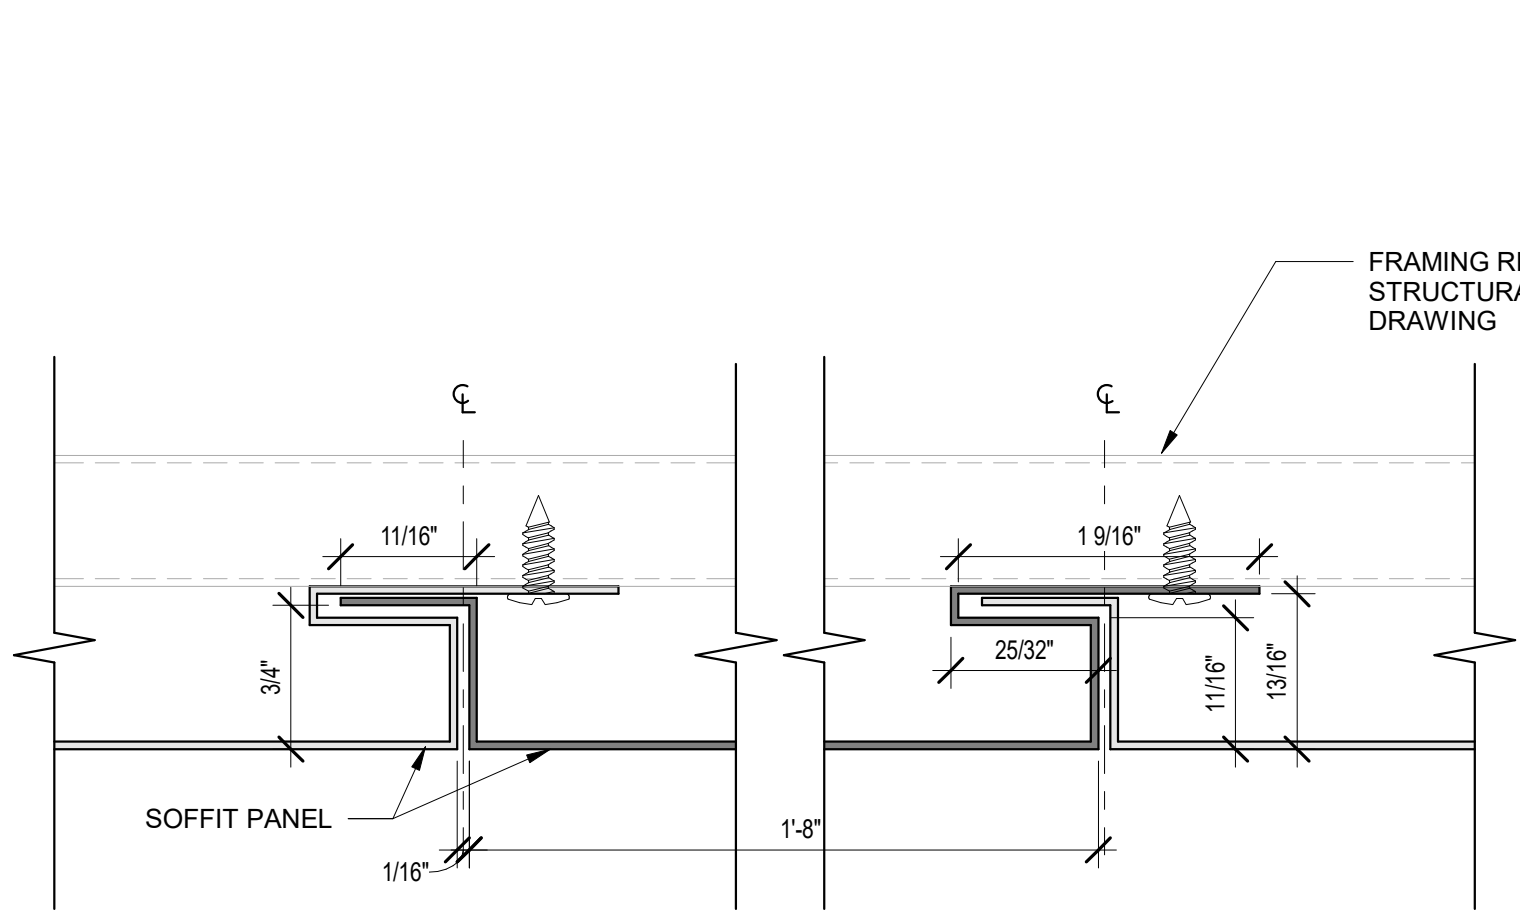


① TYPICAL SOFFIT PANEL DETAIL  
12" = 1'-0"

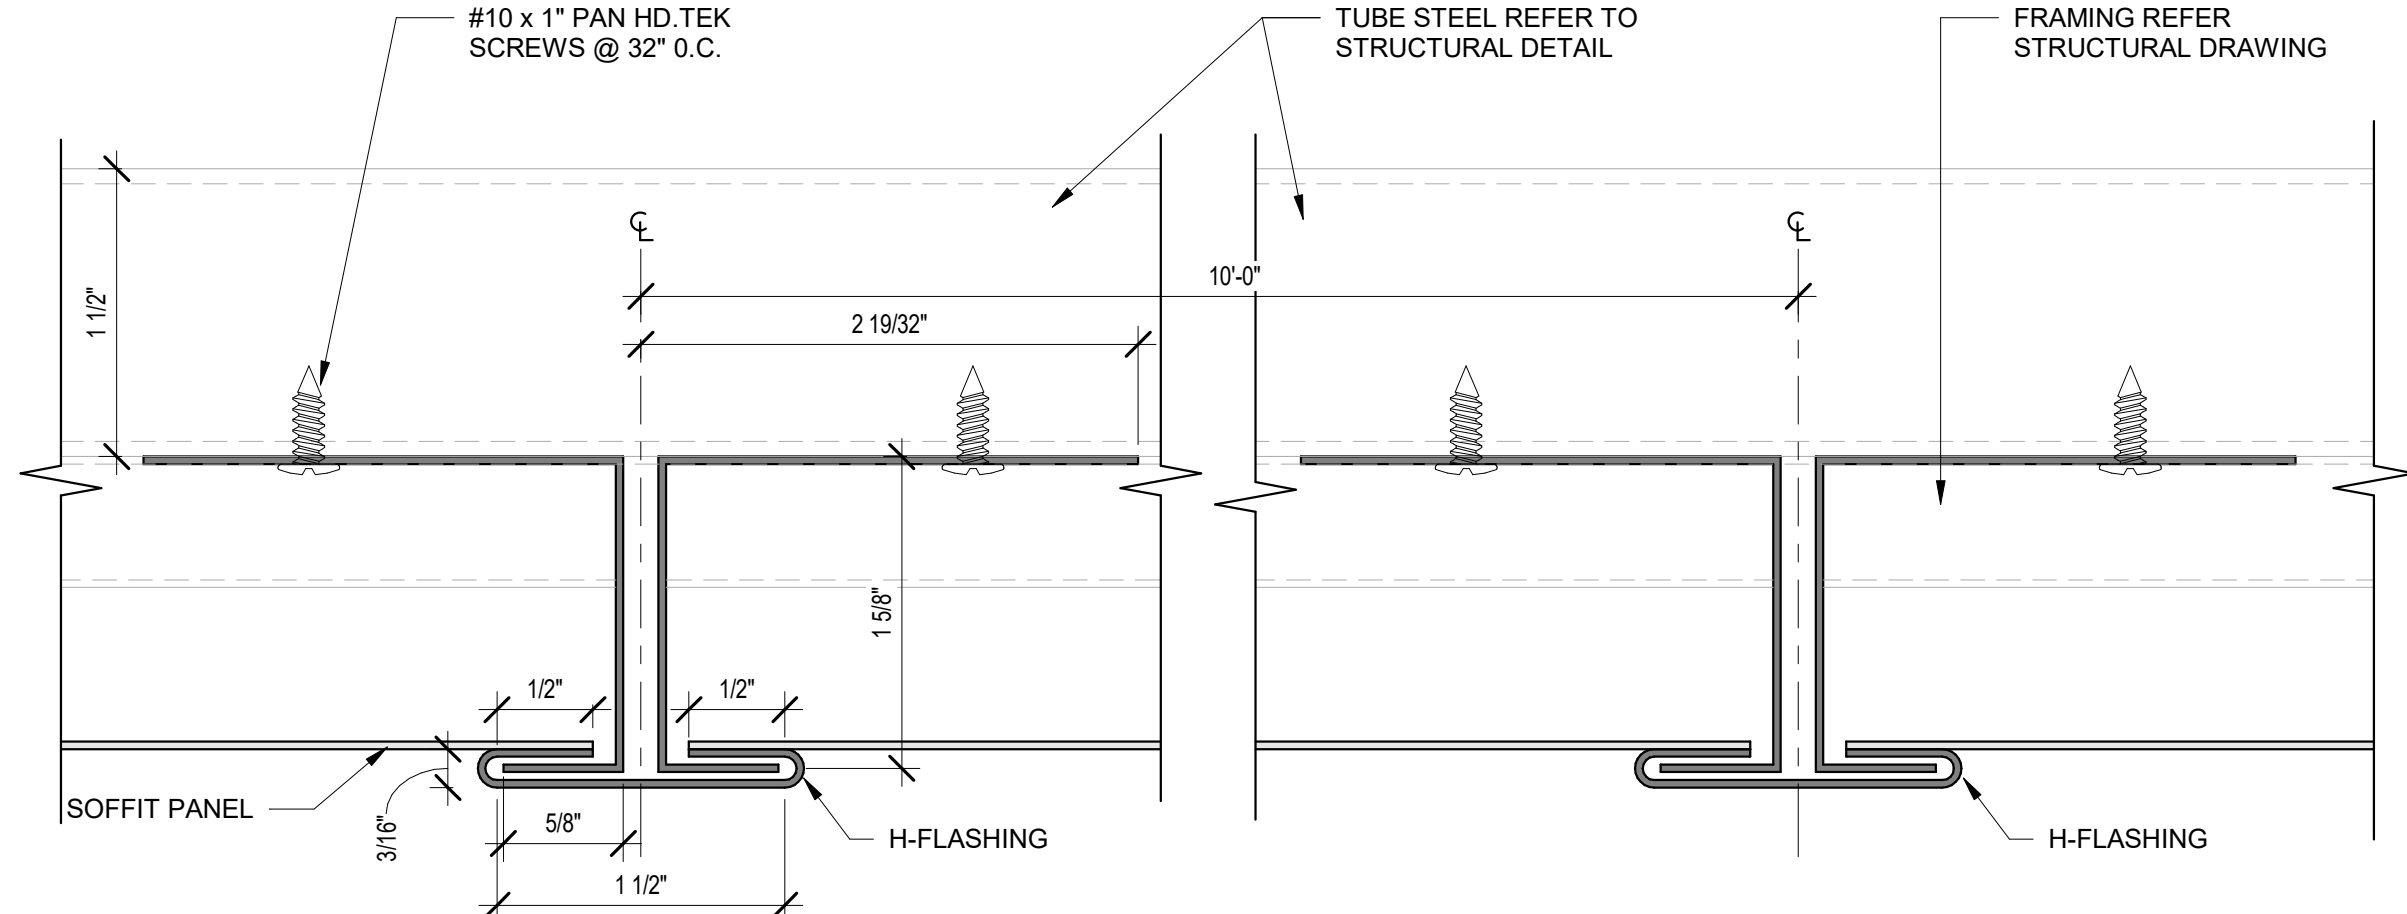


② SOFFIT LAP DETAIL  
12" = 1'-0"

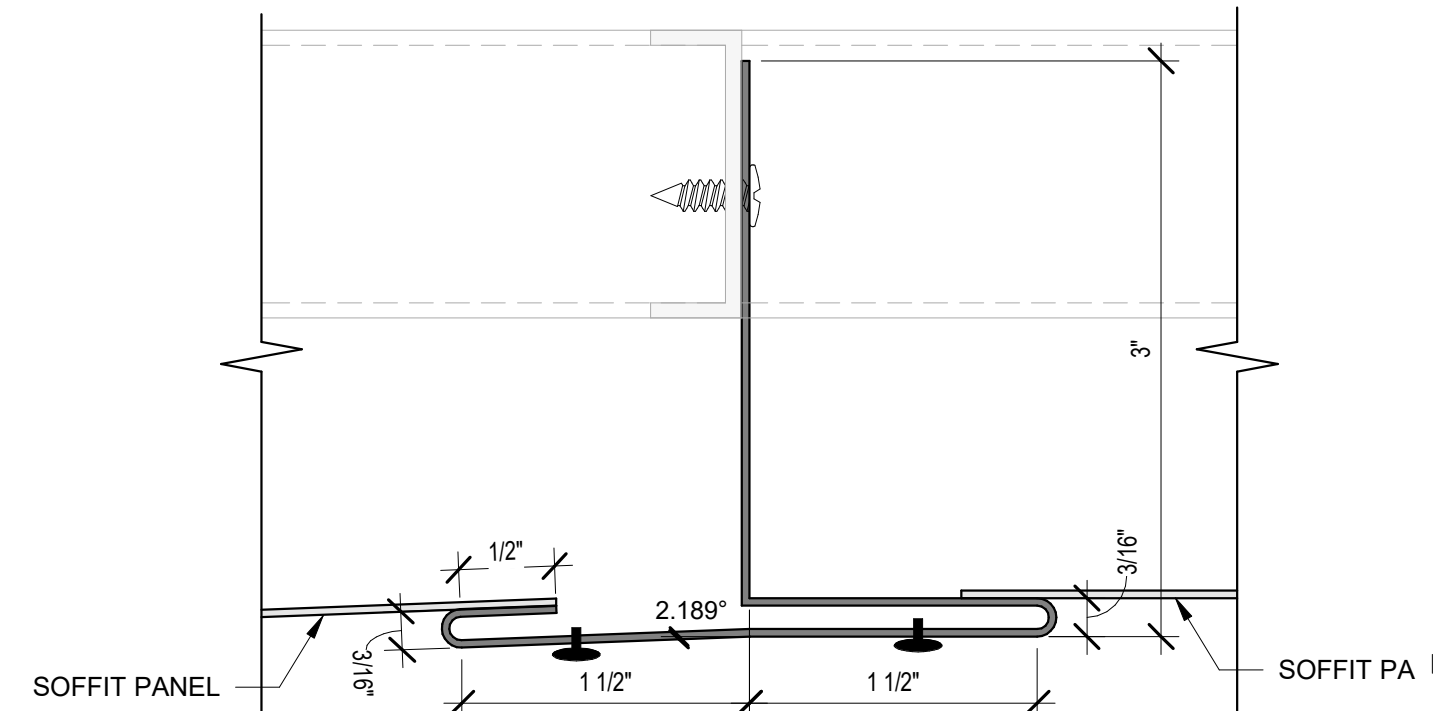


③ CONNECTION DETAIL @ SLOPE CEILING  
12" = 1'-0"

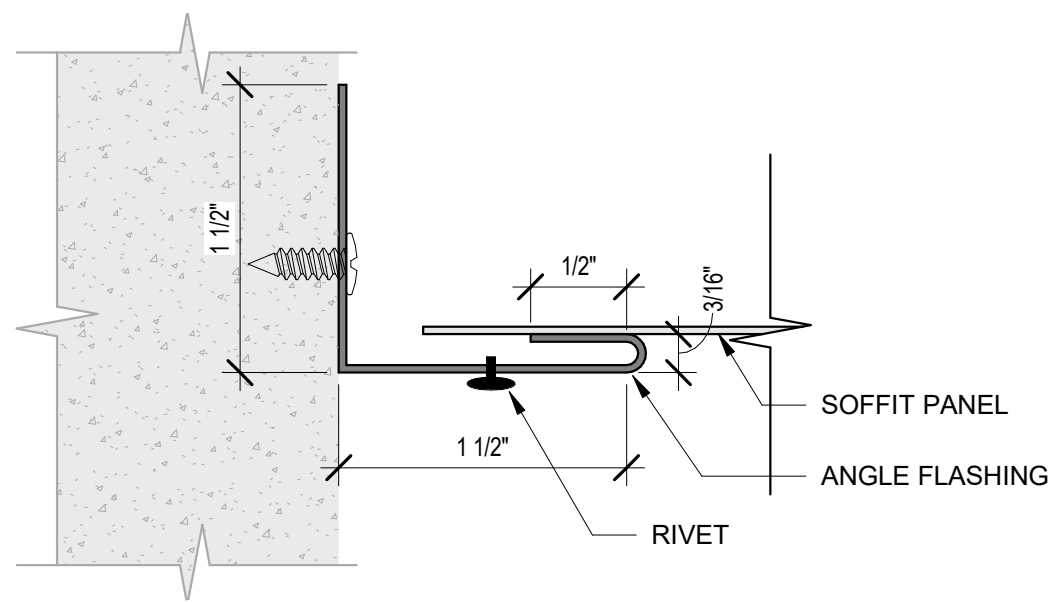

④ ANGLE FLASHING TO COLUMN CONNECTION DETAIL  
12" = 1'-0"

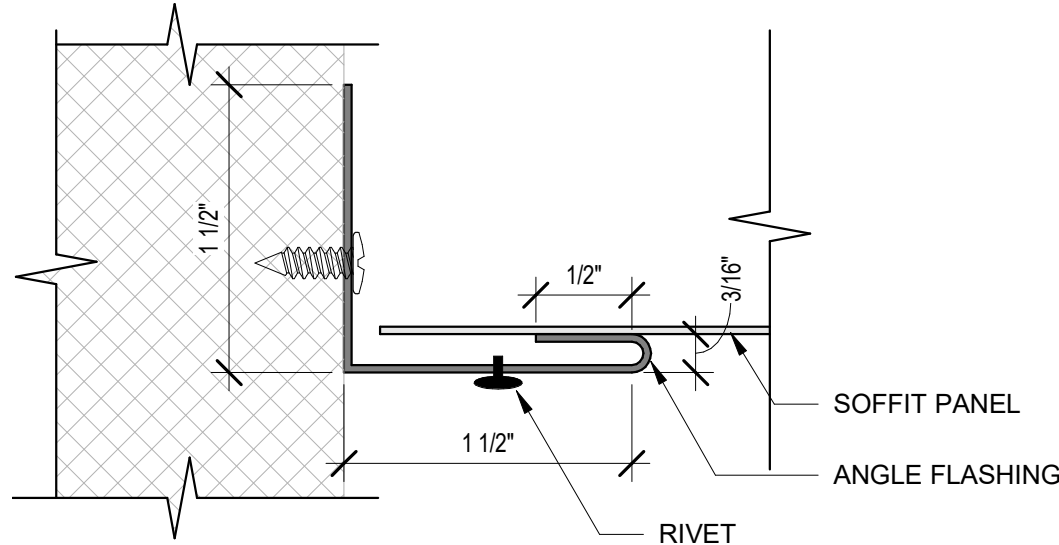

⑤ ANGLE FLASHING TO WALL CONNECTION DETAIL  
12" = 1'-0"

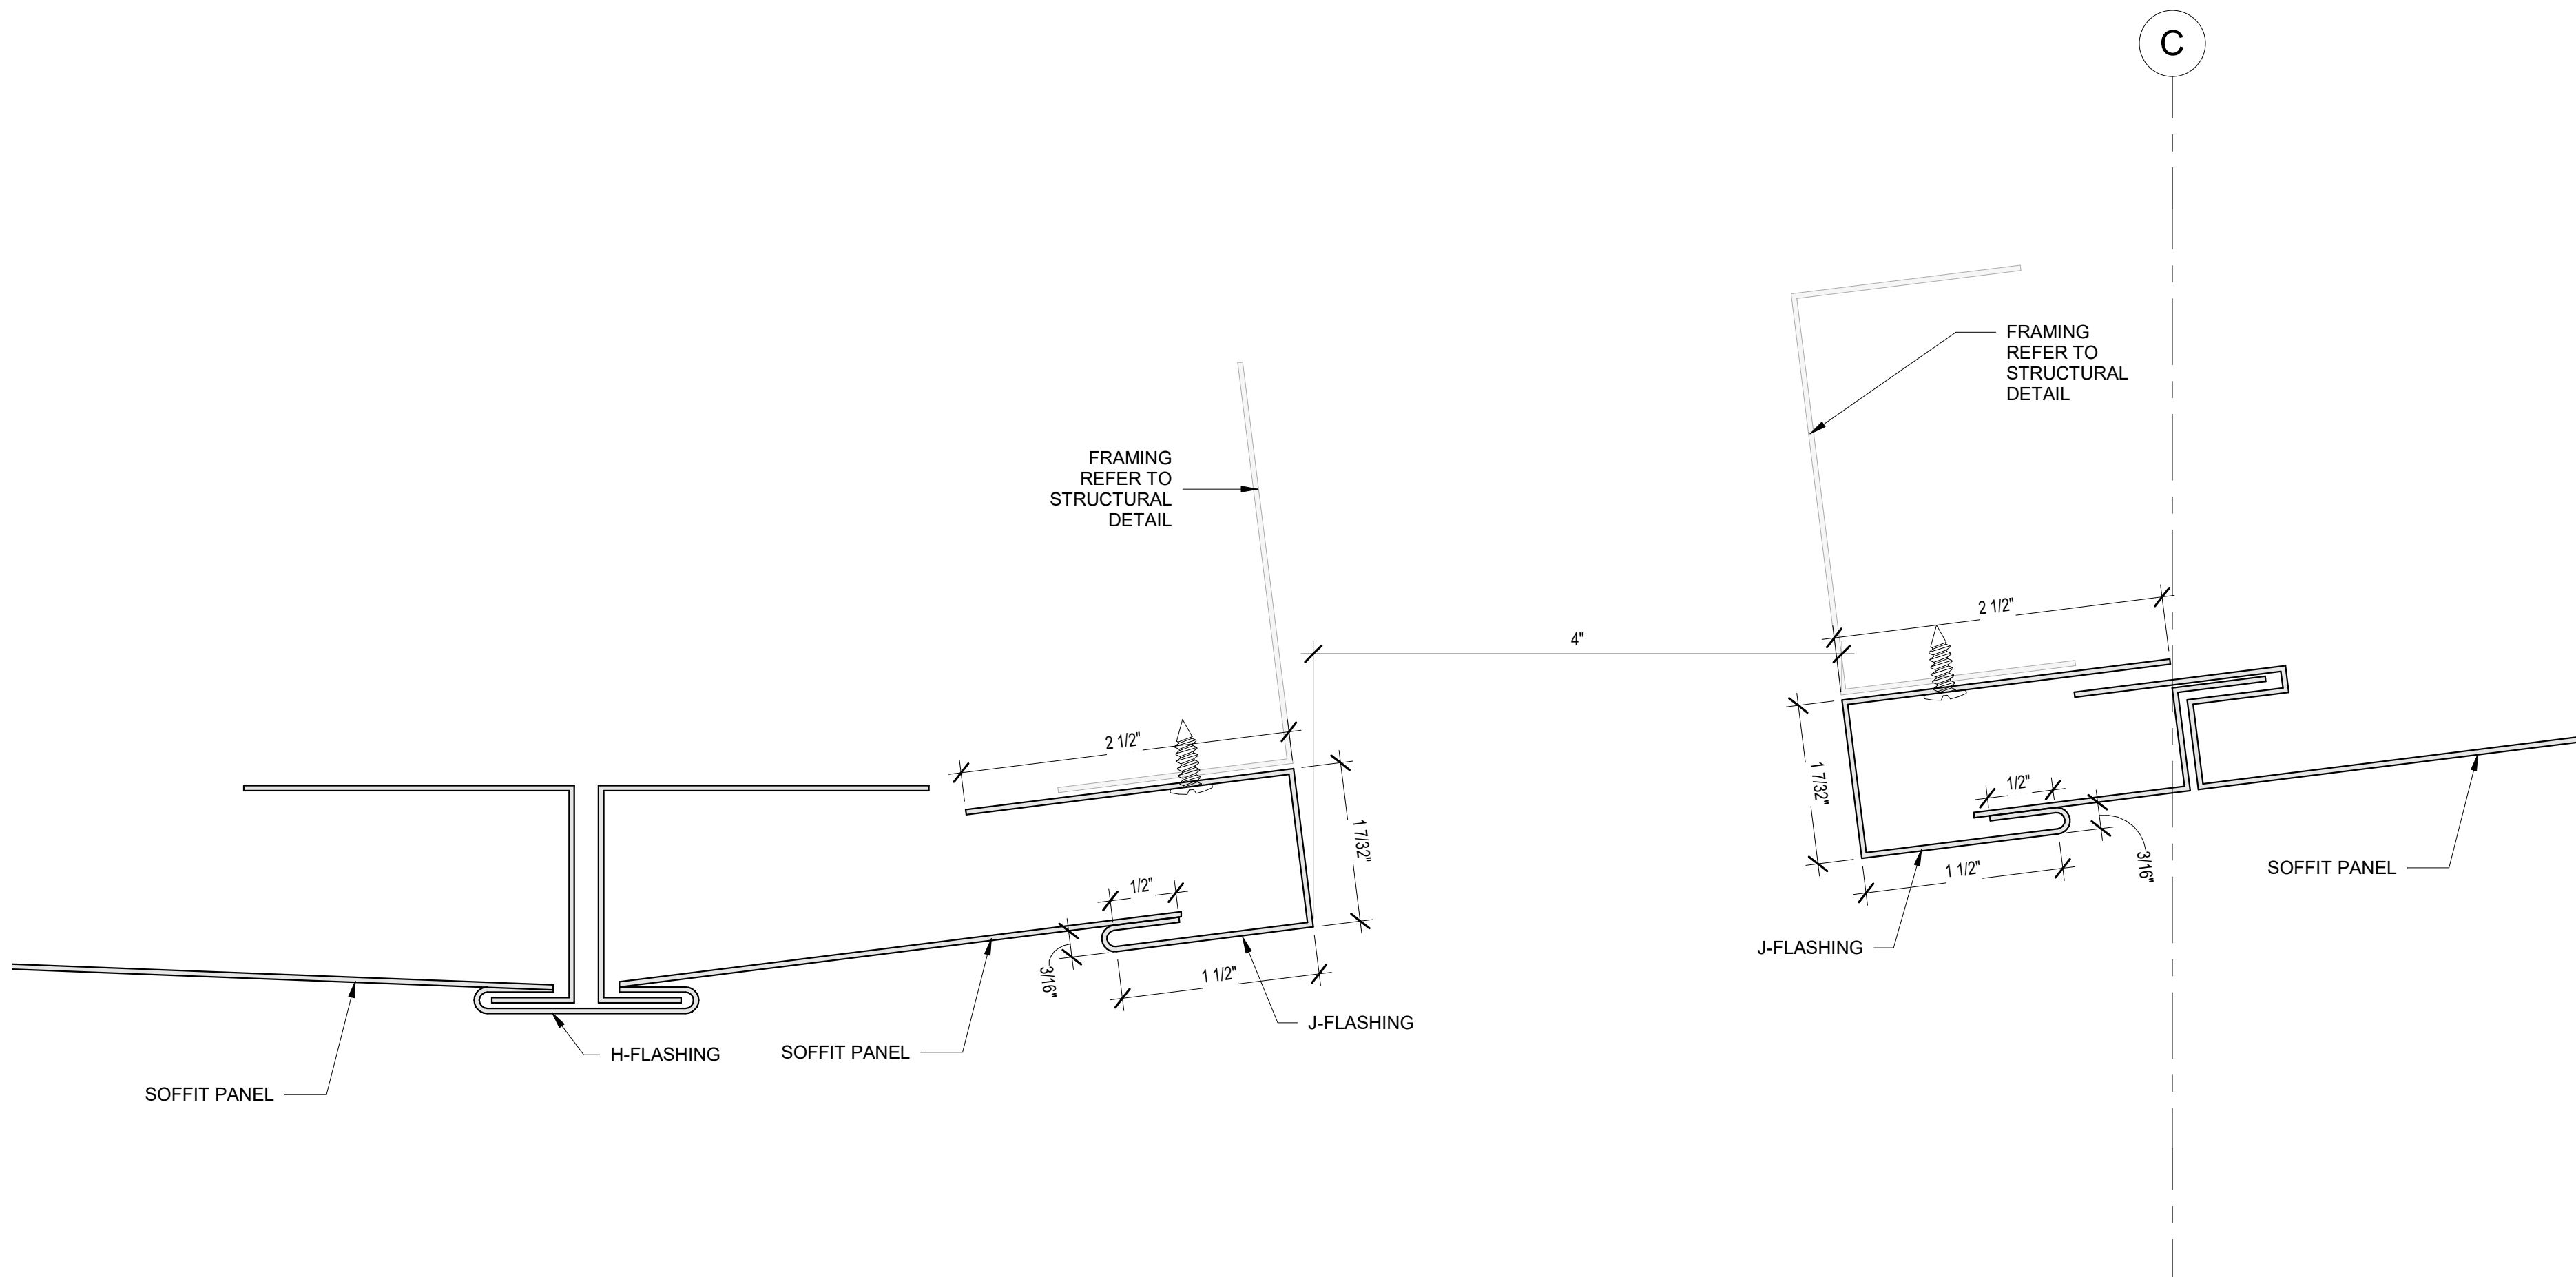


⑥ DETAIL CONNECTION @ ROLLING SUTTER DOOR  
12" = 1'-0"


| NO. | DATE | REVISION | BY |
|-----|------|----------|----|
|     |      |          |    |
|     |      |          |    |
|     |      |          |    |
|     |      |          |    |
|     |      |          |    |

DATE:  
SCALE: 12" = 1'-0"  
DRAWN BY:  
JOB NO.:  
SHEET:

3CS01

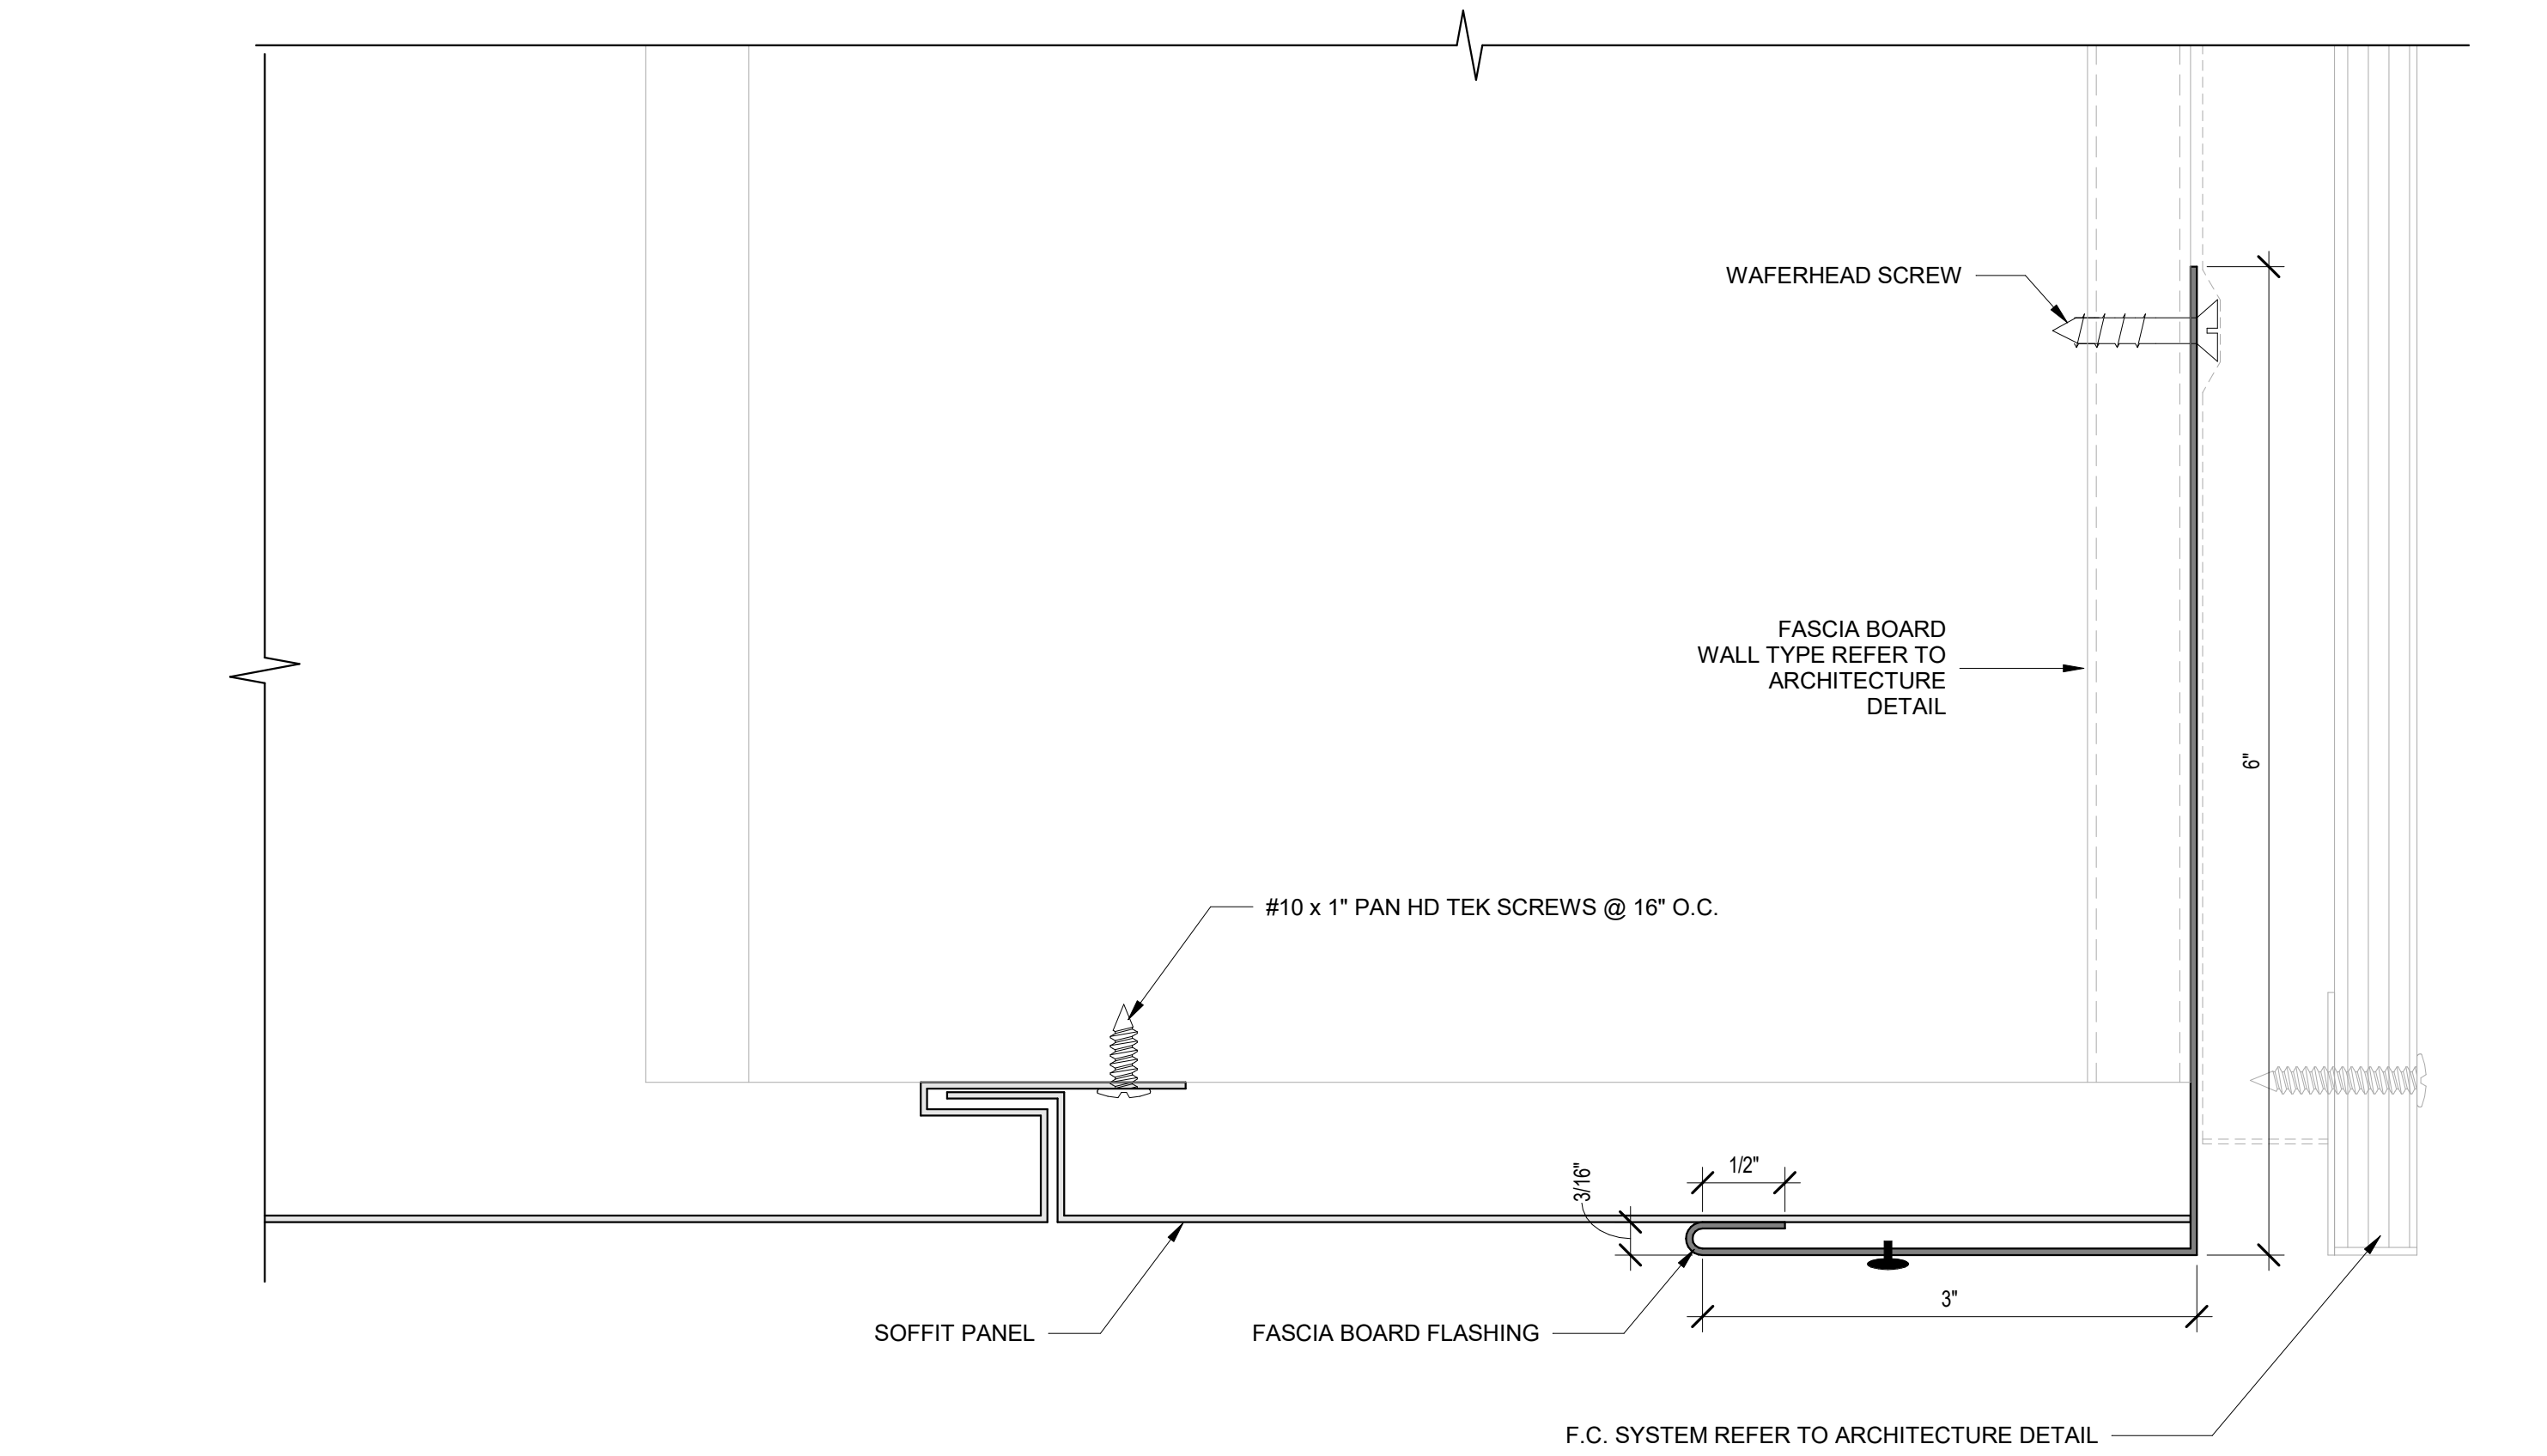


7 FASCIA BOARD CONNECTION DETAIL  
12" = 1'-0"

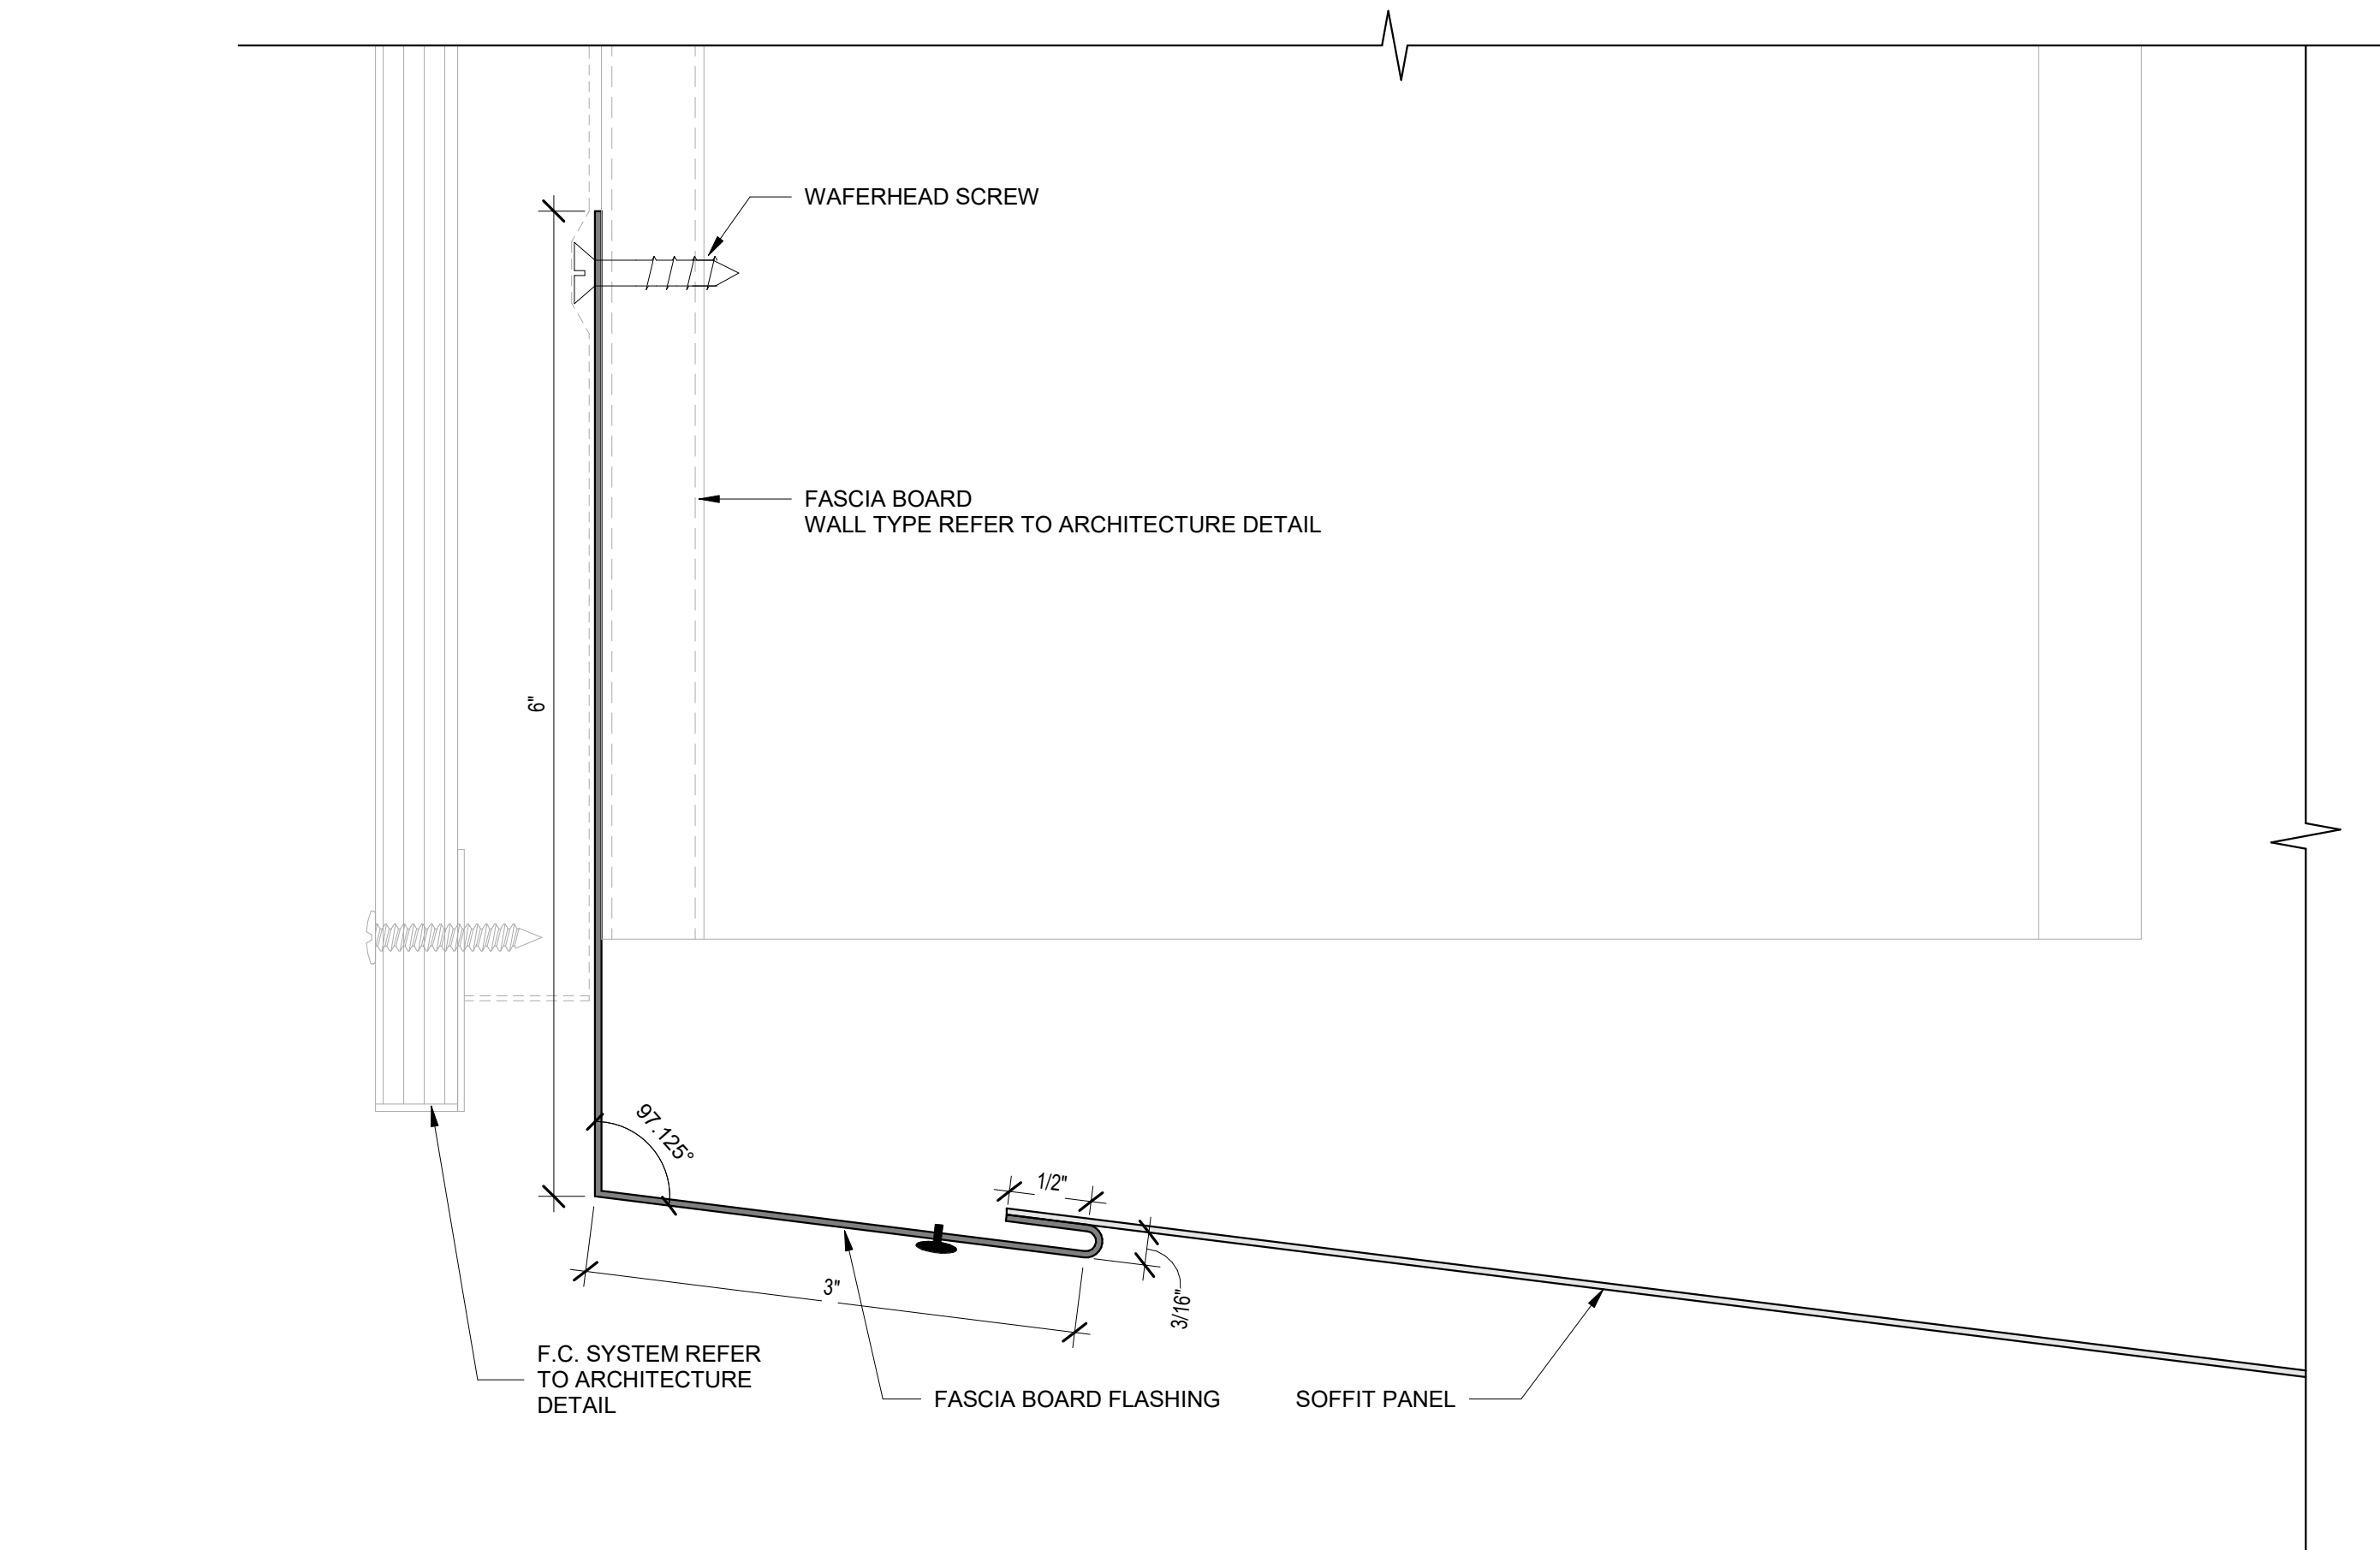


8 FASCIA BOARD CONNECTION DETAIL @ SLOPE CEILING  
12" = 1'-0"

| NO. | DATE | REVISION | BY |  |  |  |  |  |  |
|-----|------|----------|----|--|--|--|--|--|--|
|     |      |          |    |  |  |  |  |  |  |
|     |      |          |    |  |  |  |  |  |  |
|                    |
|--------------------|
| DATE:              |
| SCALE: 12" = 1'-0" |
| DRAWN BY:          |
| JOB NO.:           |
| SHEET:             |
| 3CS02              |

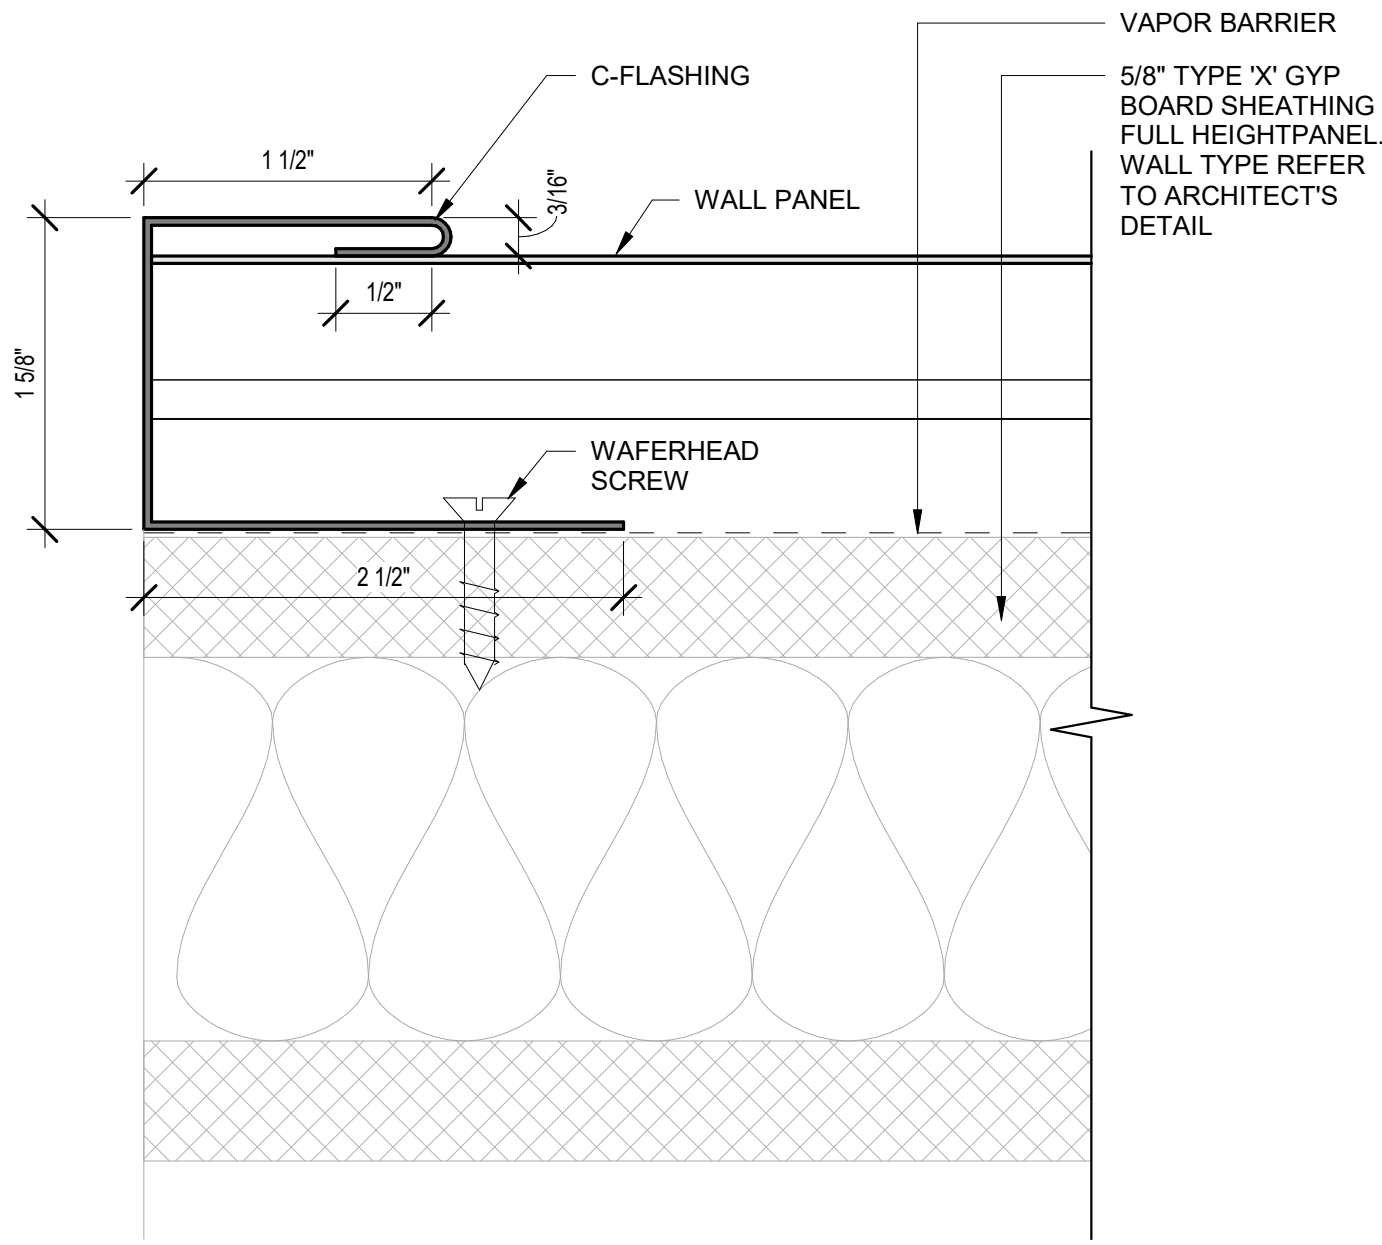


① C-FLASHING CONNECTION DETAIL  
12" = 1'-0"

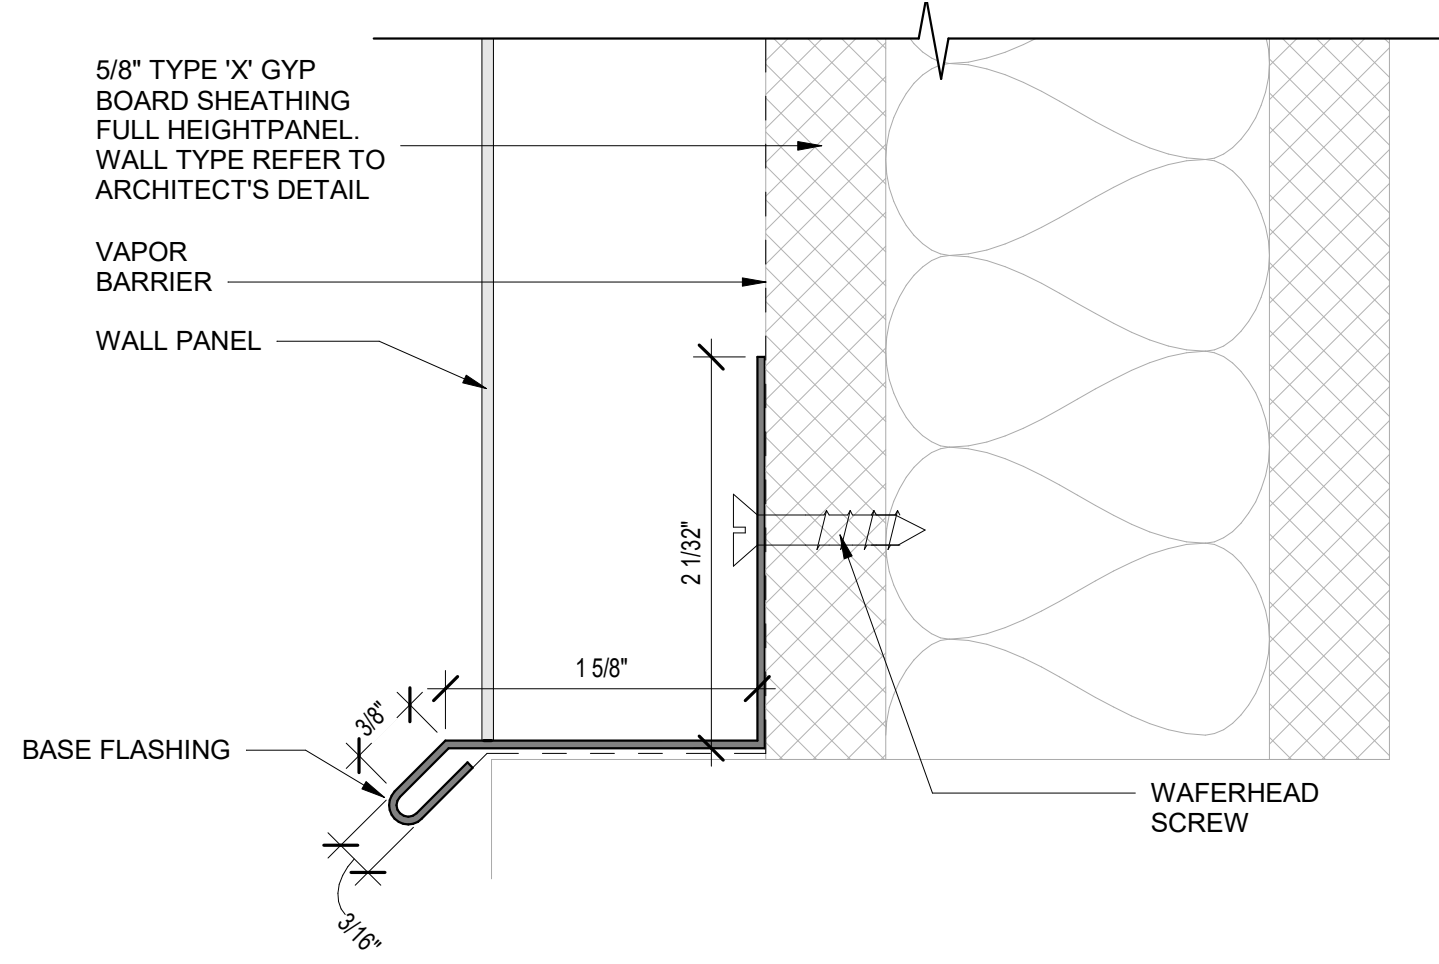

② BASE FLASHING CONNECTION DETAIL  
12" = 1'-0"

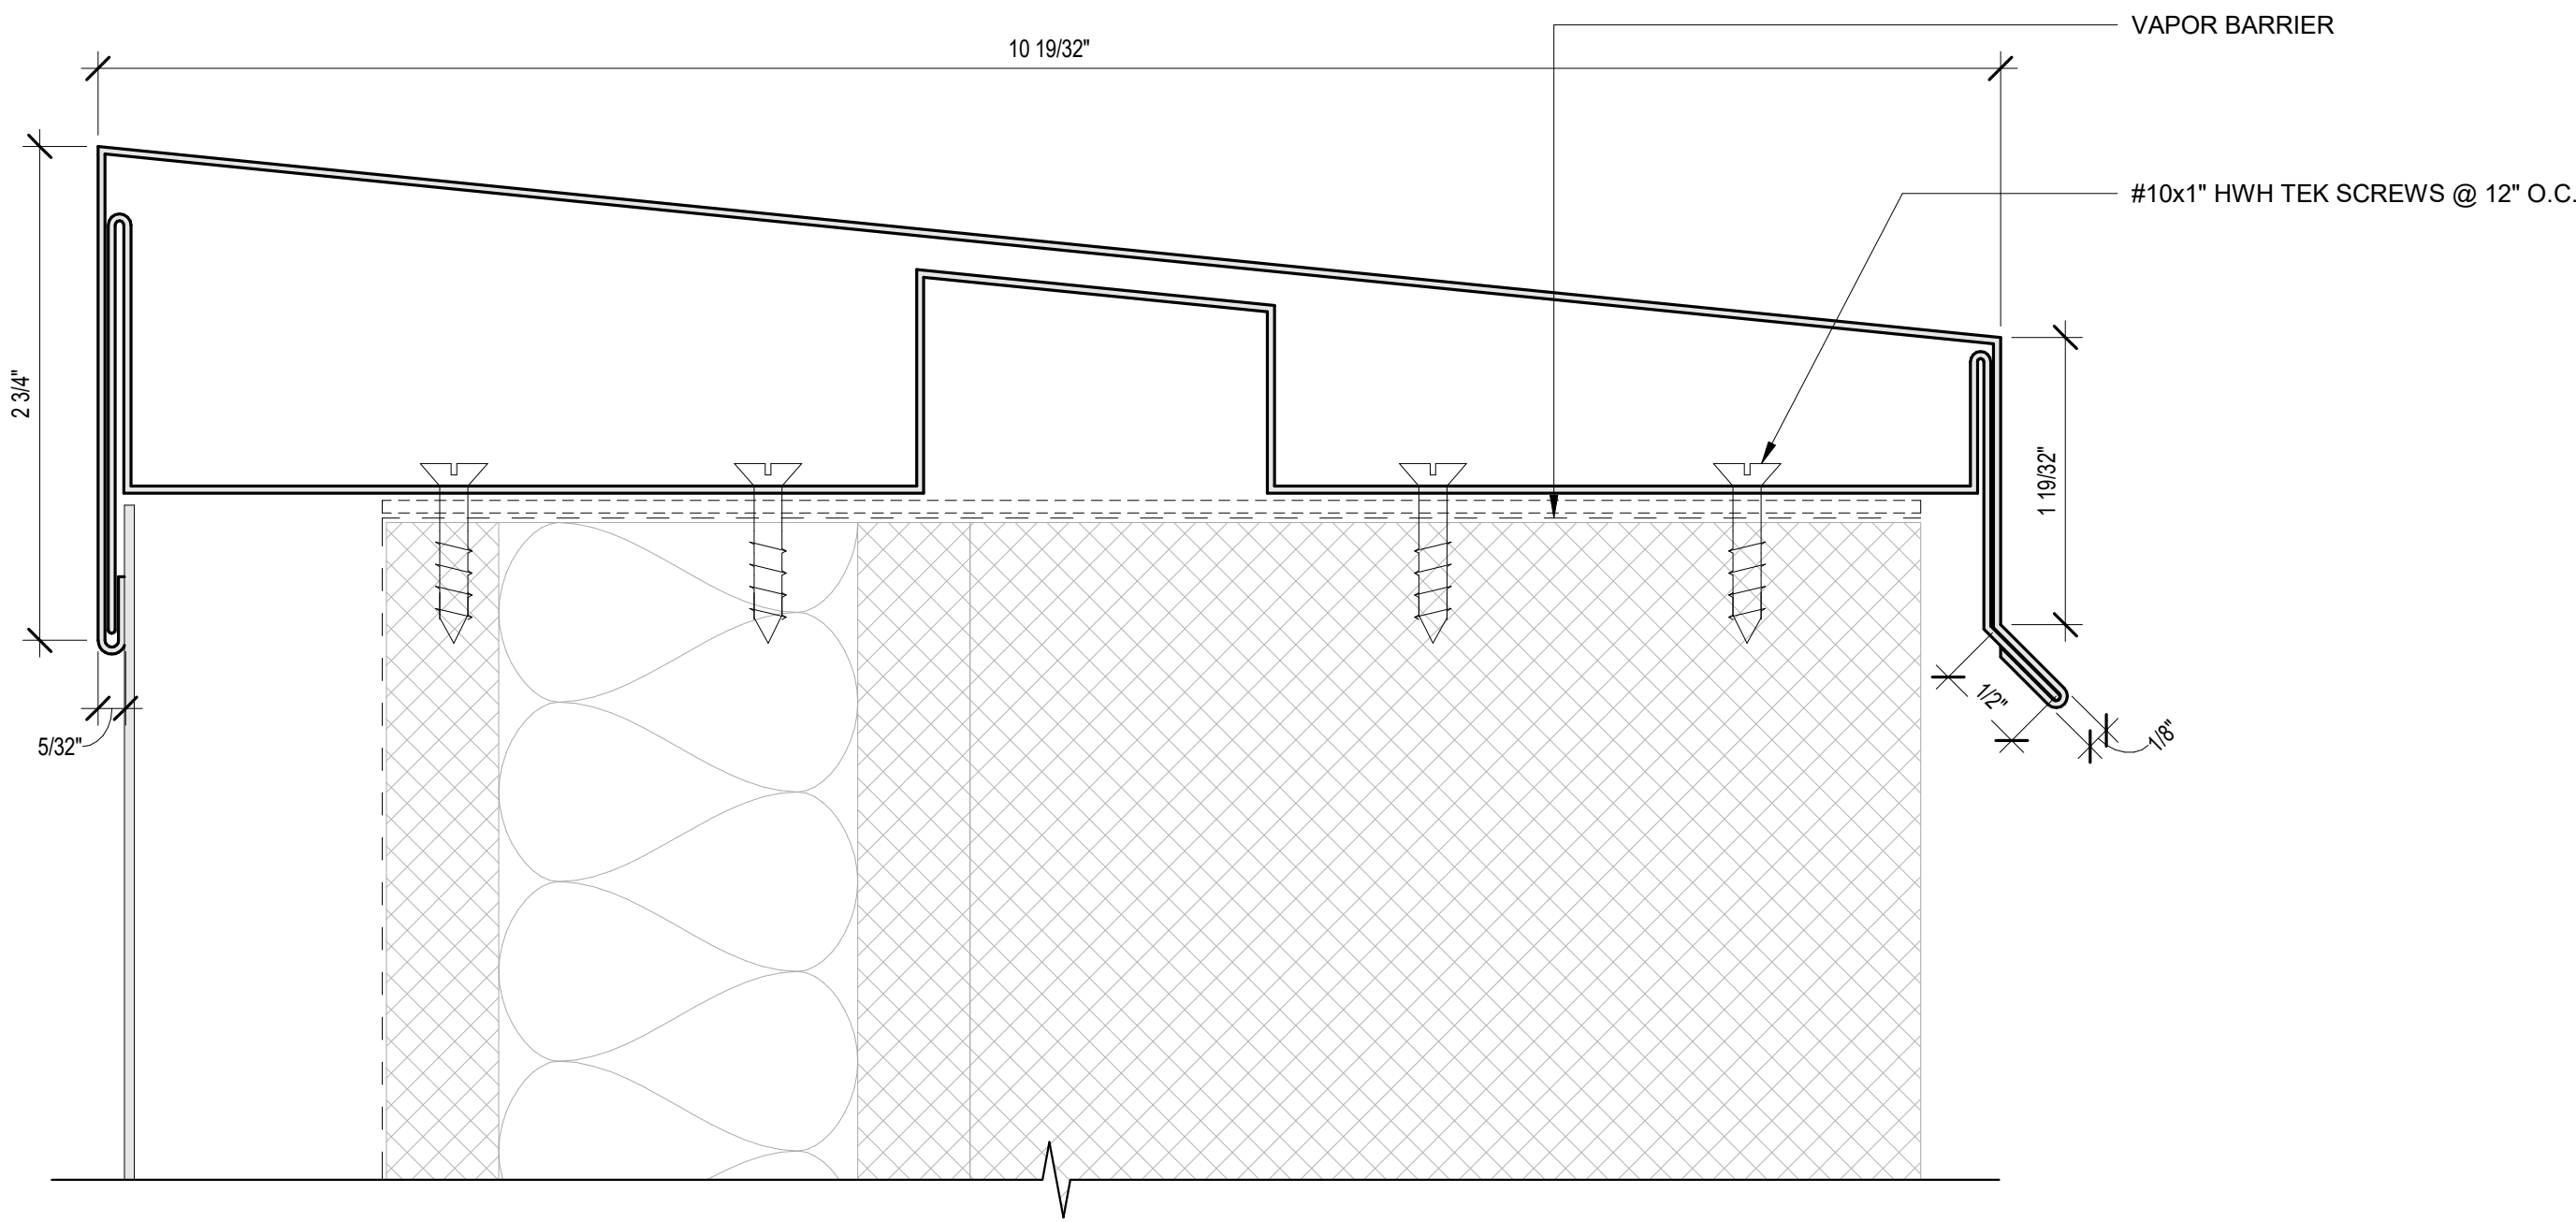

③ COPING DETAIL  
12" = 1'-0"

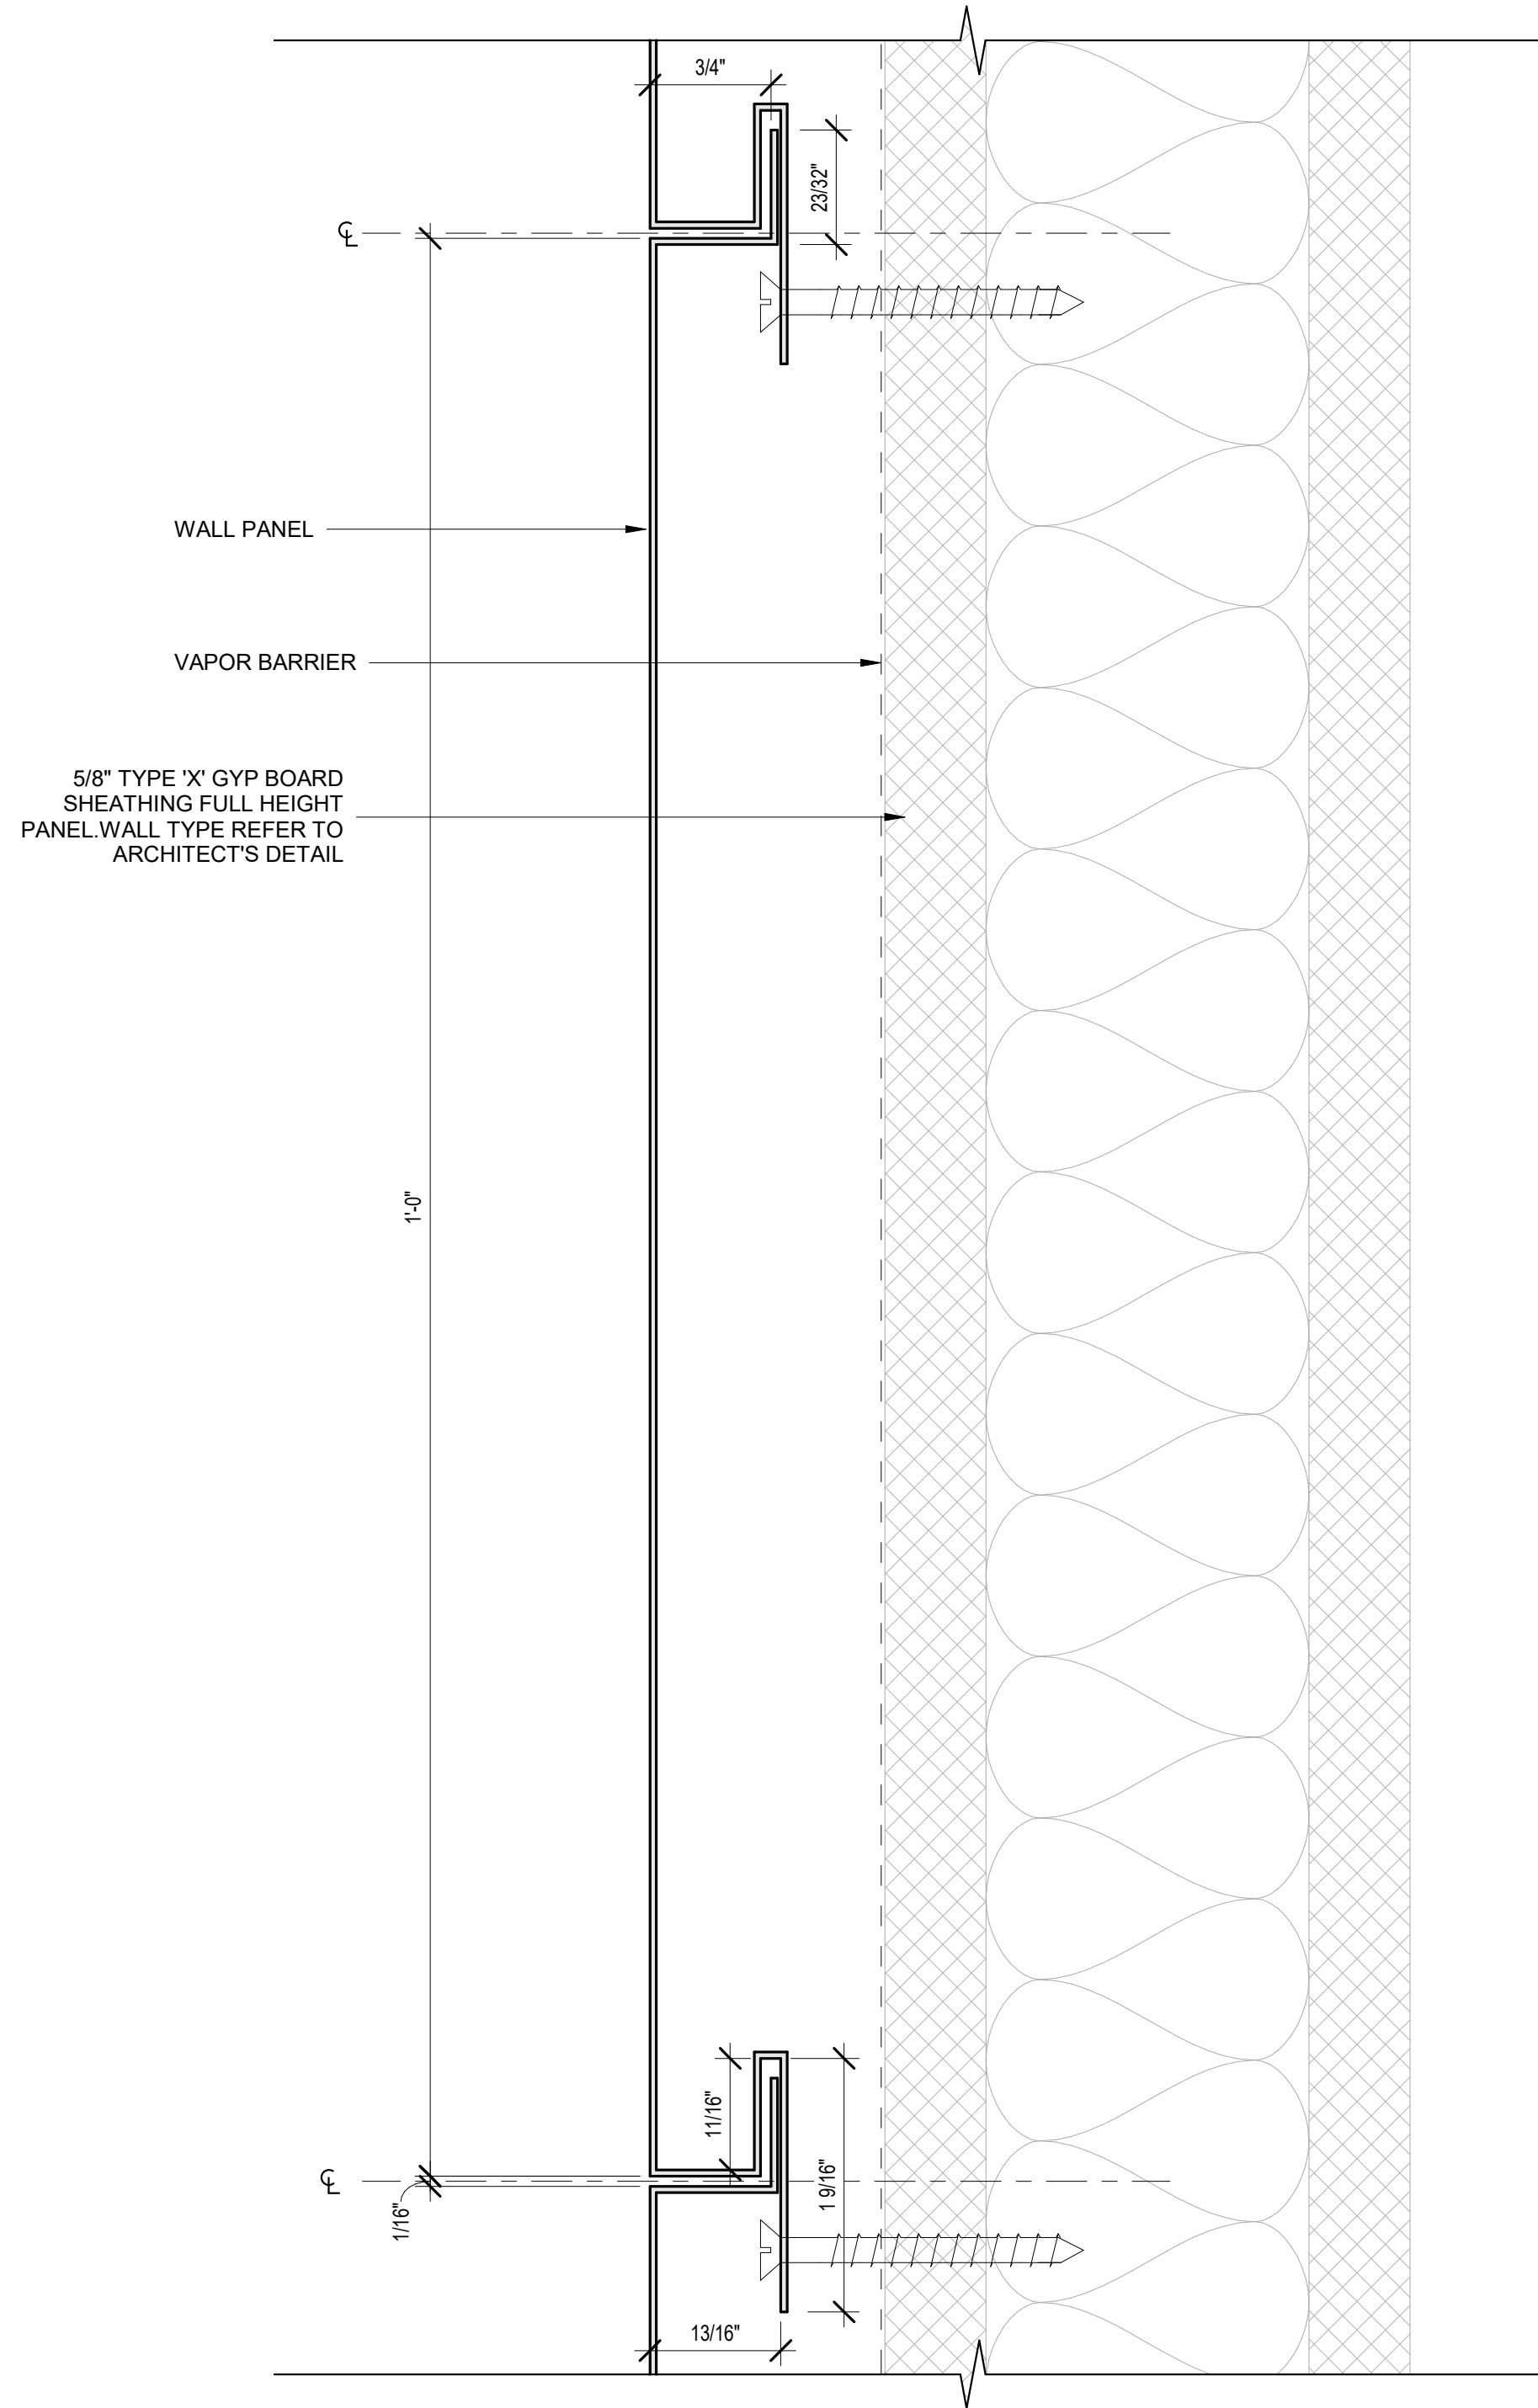


④ TYPICAL WALL PANEL DETAIL  
12" = 1'-0"


| NO. | DATE | REVISION | BY |
|-----|------|----------|----|
|     |      |          |    |
|     |      |          |    |
|     |      |          |    |
|     |      |          |    |
|     |      |          |    |

DATE:  
SCALE: 1/2" = 1'-0"  
DRAWN BY:  
JOB NO.:  
SHEET:

3WP01

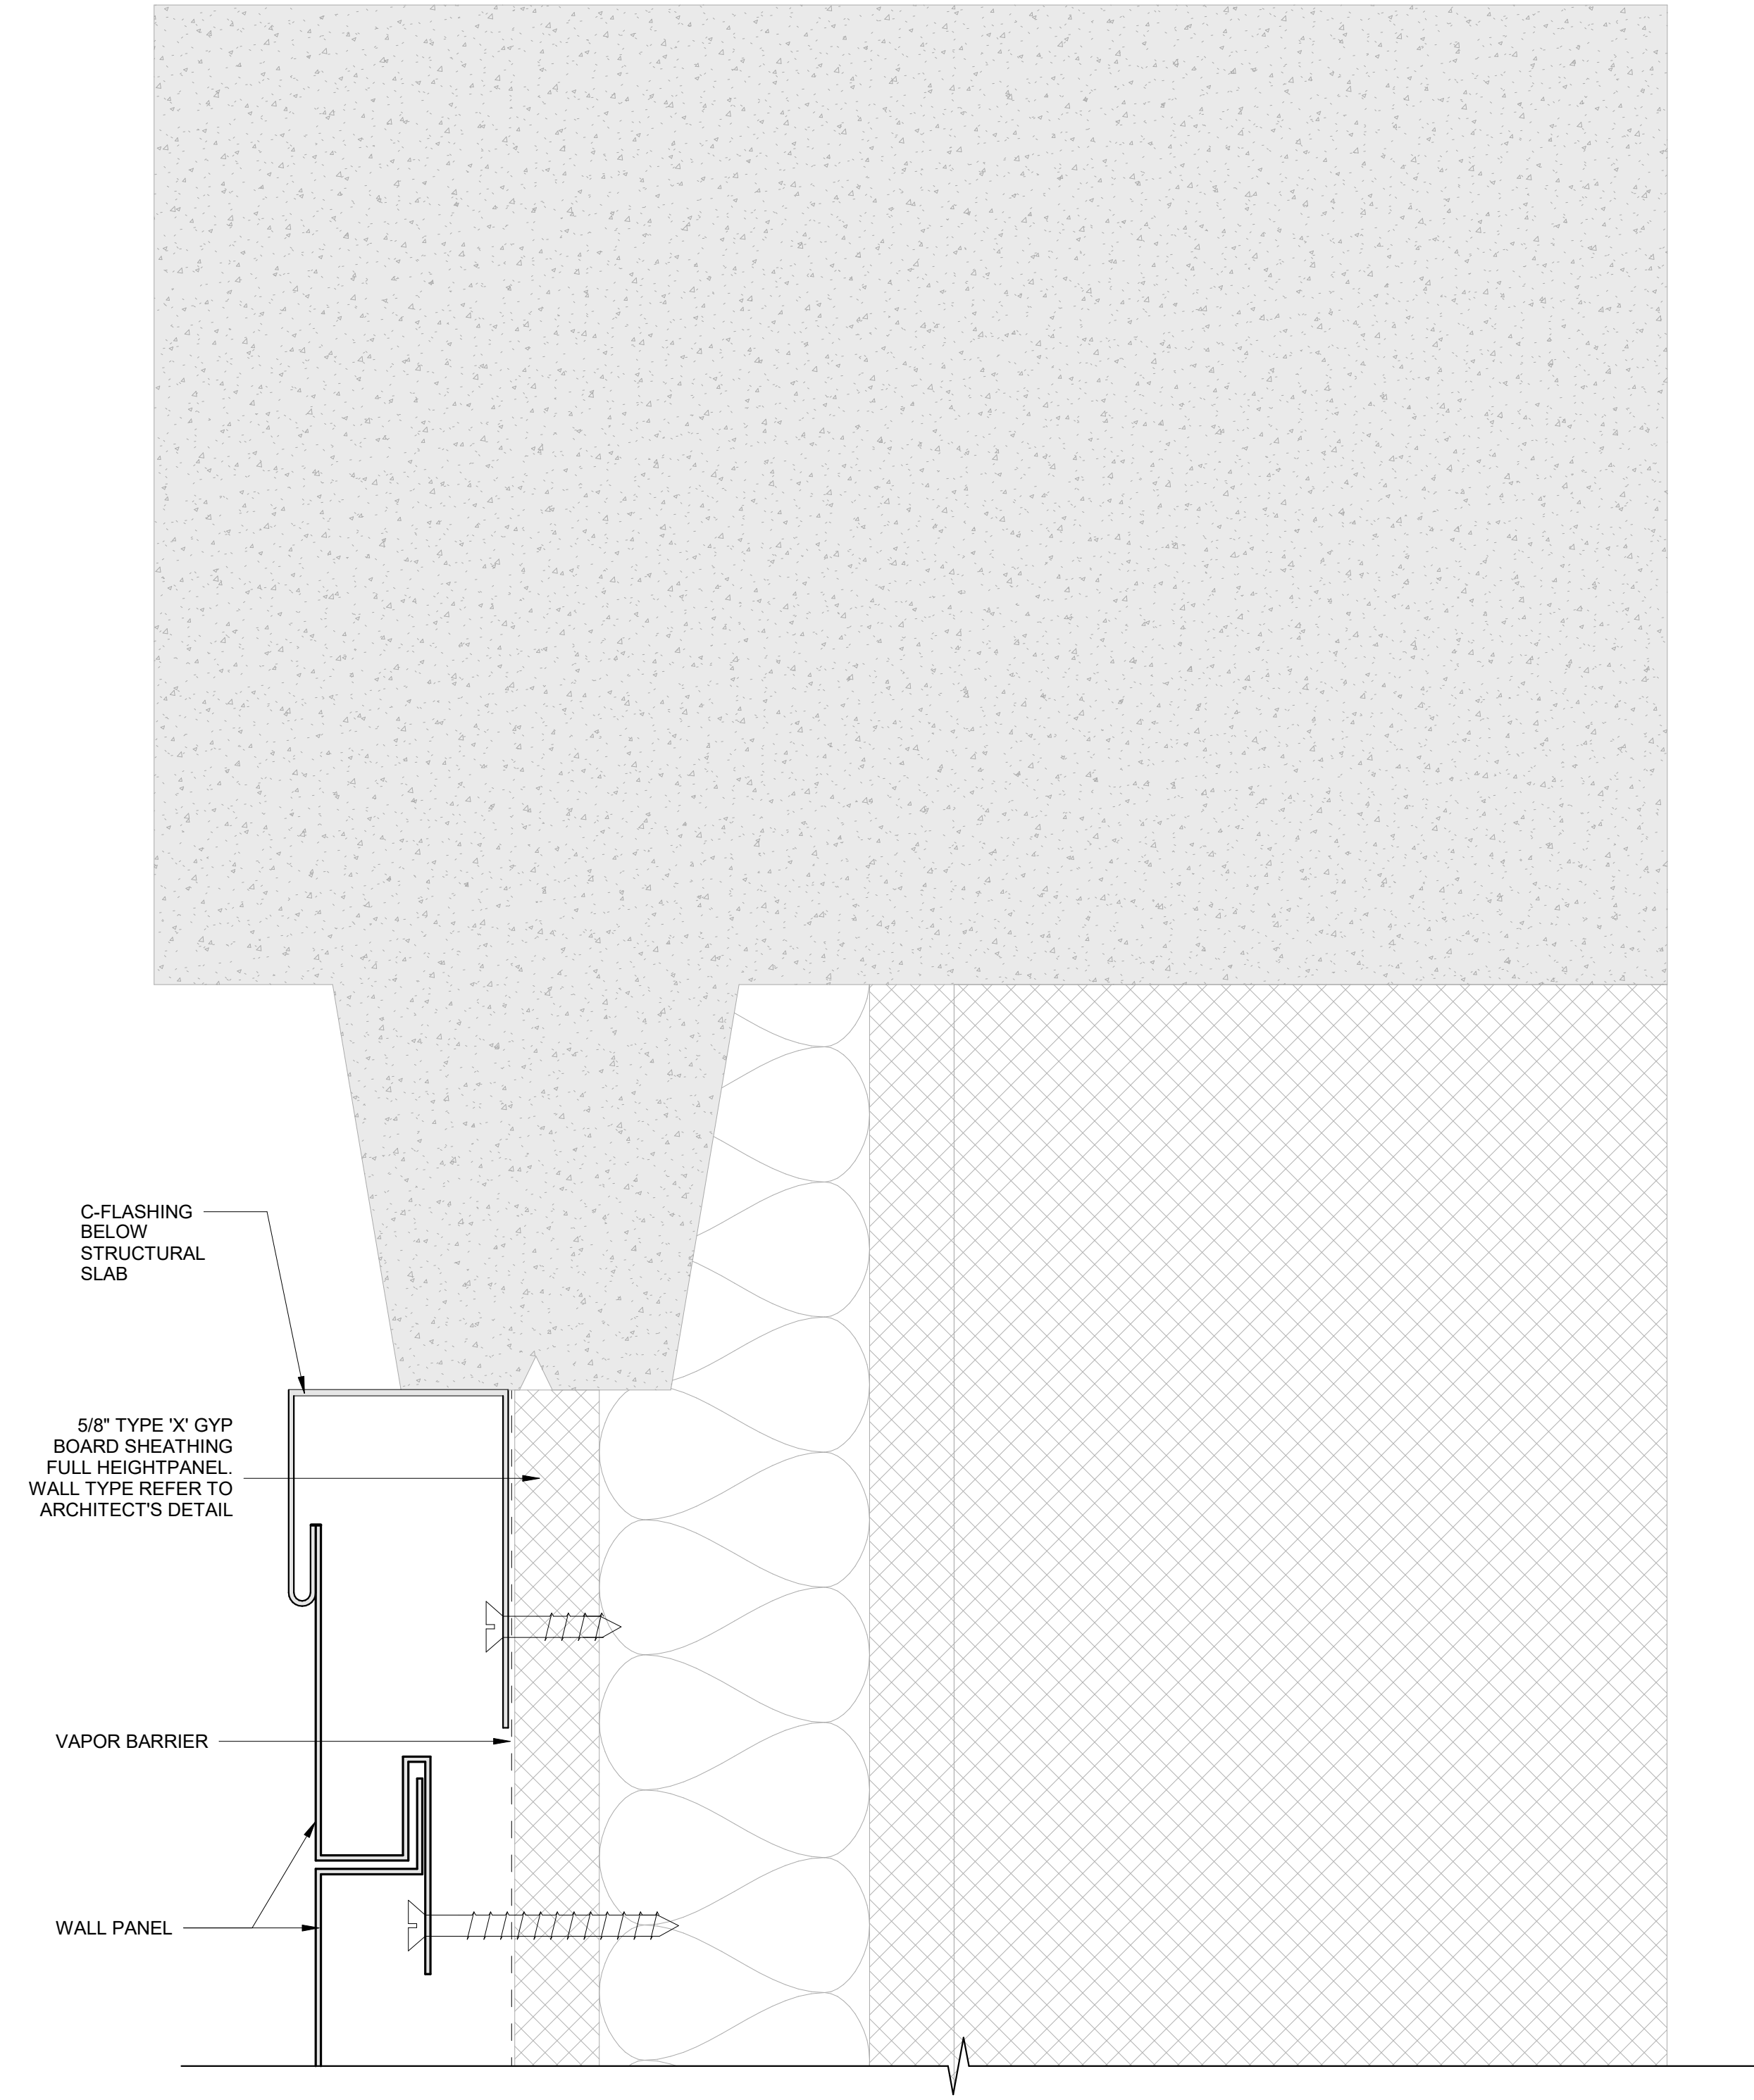

⑤ C-FLASHING CONNECTION DETAIL @ BOTTOM OF SLAB  
12" = 1'-0"

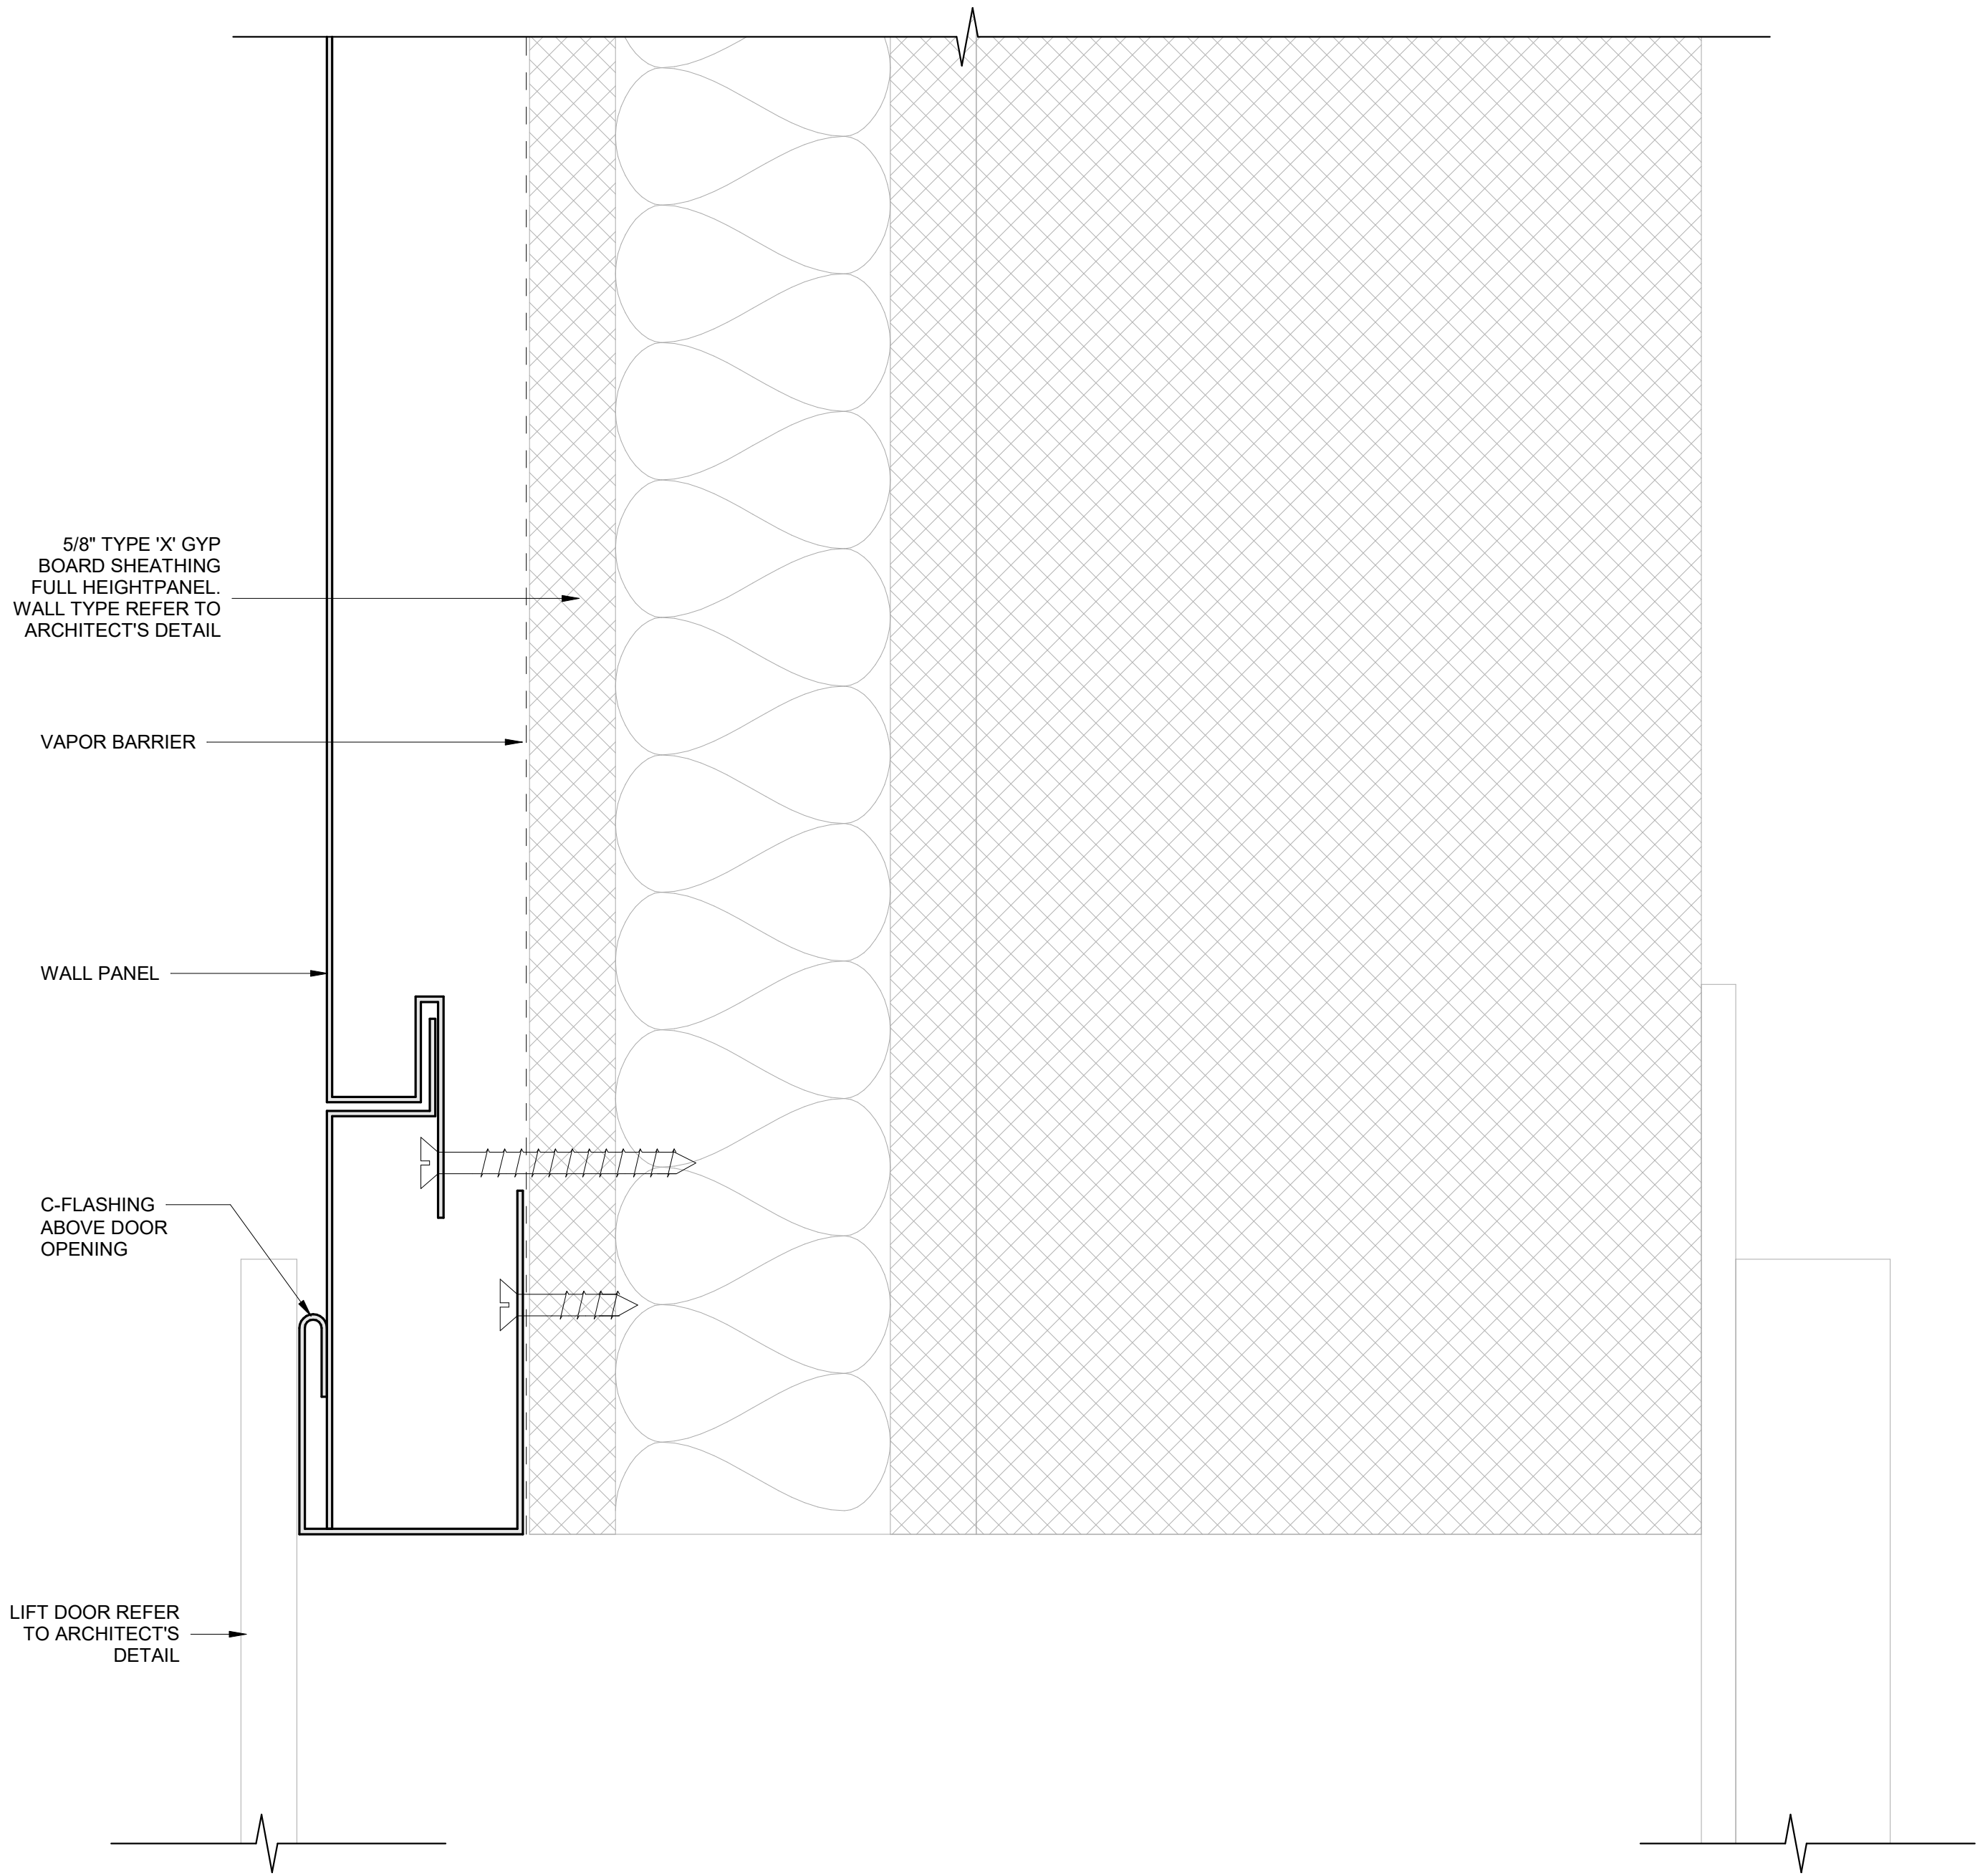

⑥ C-FLASHING CONNECTION DETAIL @ OPENING  
12" = 1'-0"

| NO. | DATE | REVISION | BY |
|-----|------|----------|----|
|     |      |          |    |
|     |      |          |    |
|                     |
|---------------------|
| DATE:               |
| SCALE: 1/2" = 1'-0" |
| DRAWN BY:           |
| JOB NO.:            |
| SHEET:              |
| 3WP02               |