



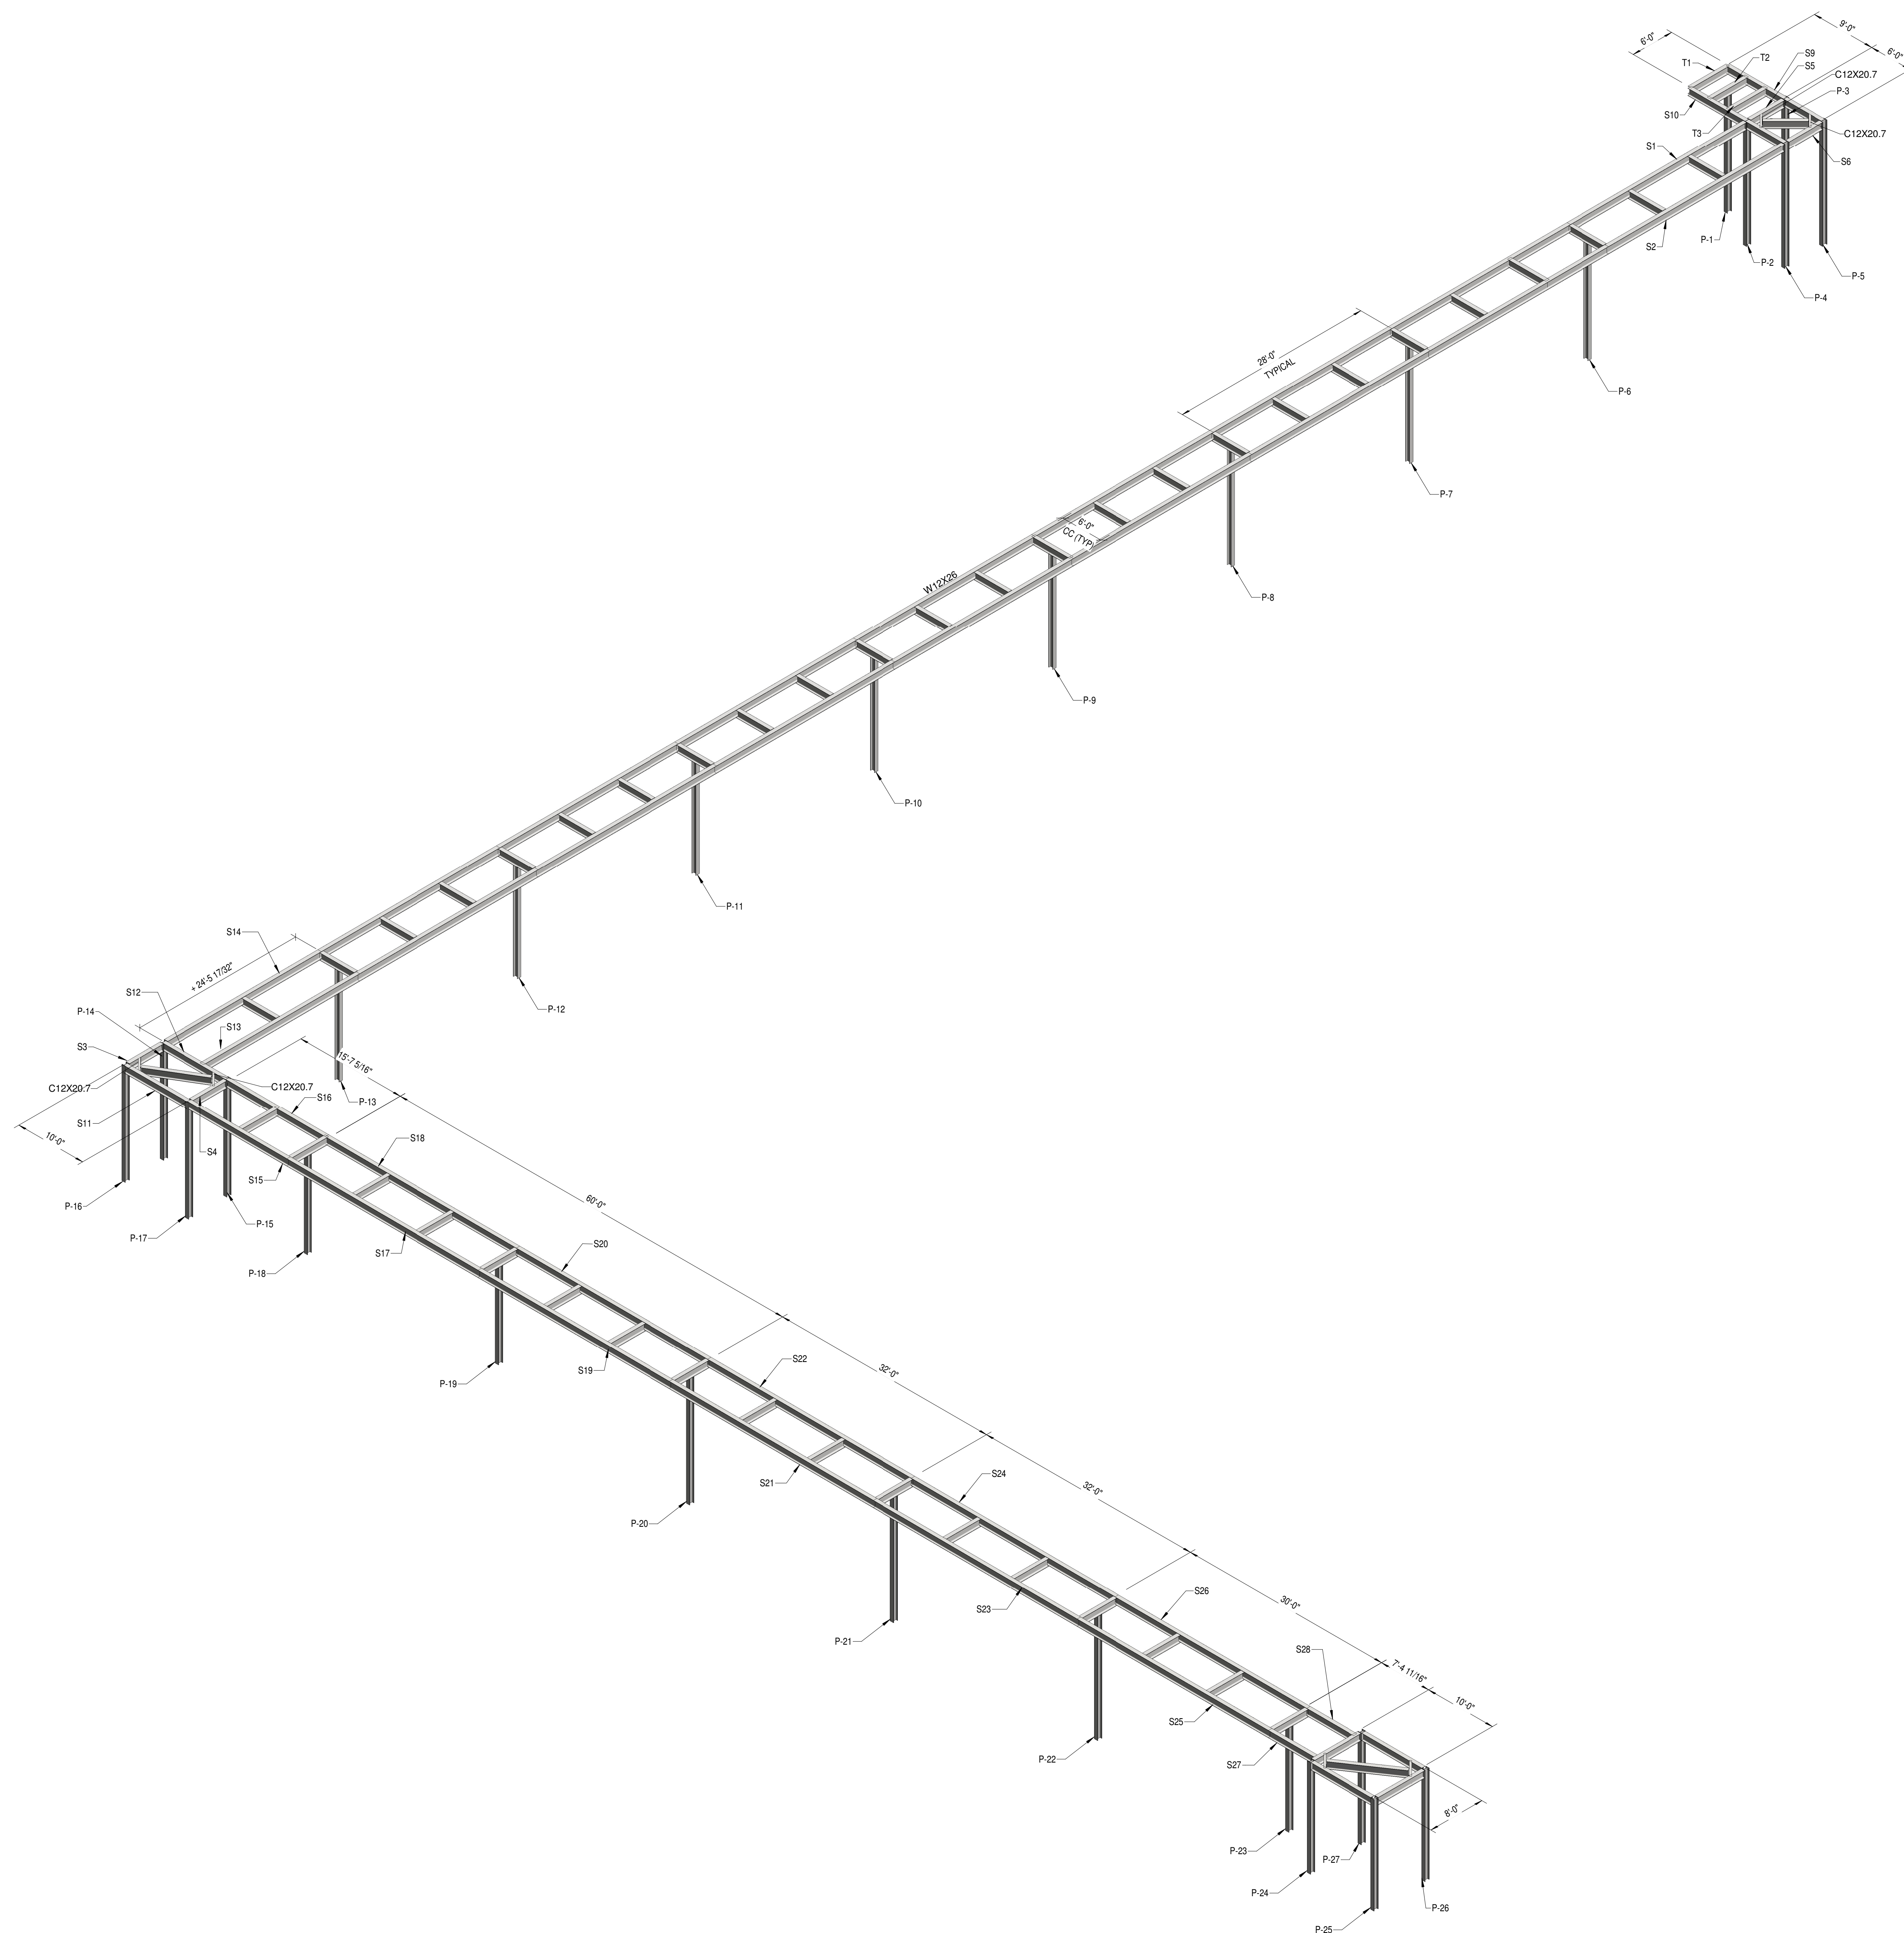

1 3D VIEW

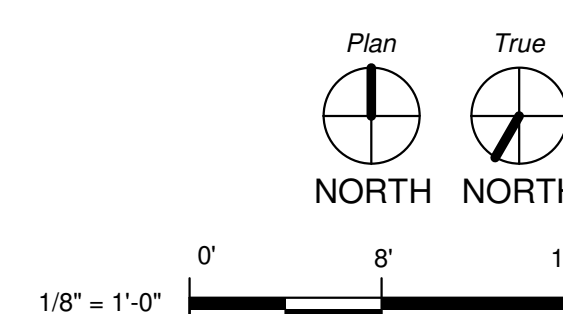

NO.	REVISIONS	DATE
001	000000	00/00/0000
002	000000	00/00/0000
003	000000	00/00/0000
004	000000	00/00/0000

3D VIEW











Project No. _____

Designed By :	Designed
---------------	----------

Checked By :	Checked
--------------	---------

Drawing No.

Scale :

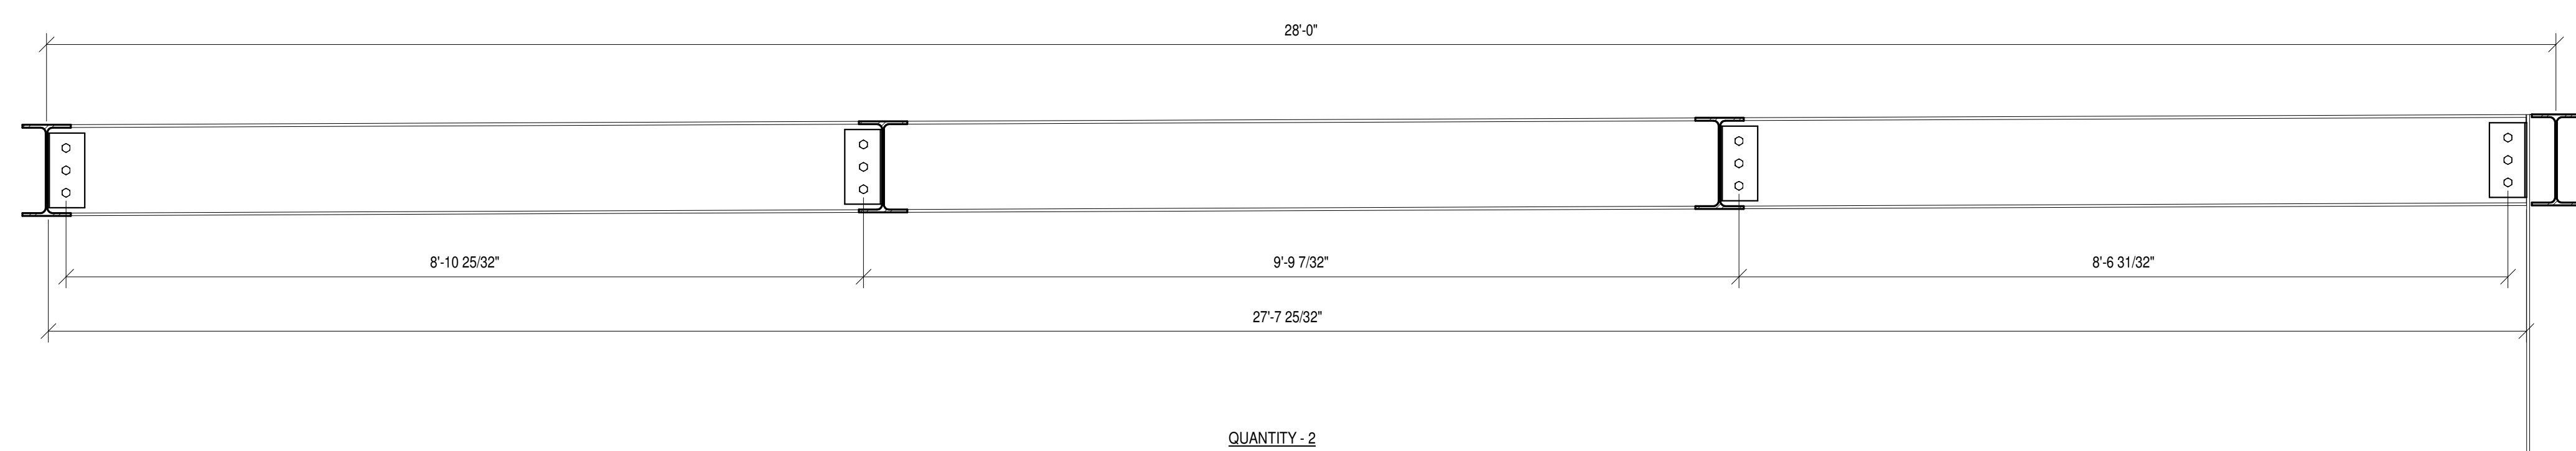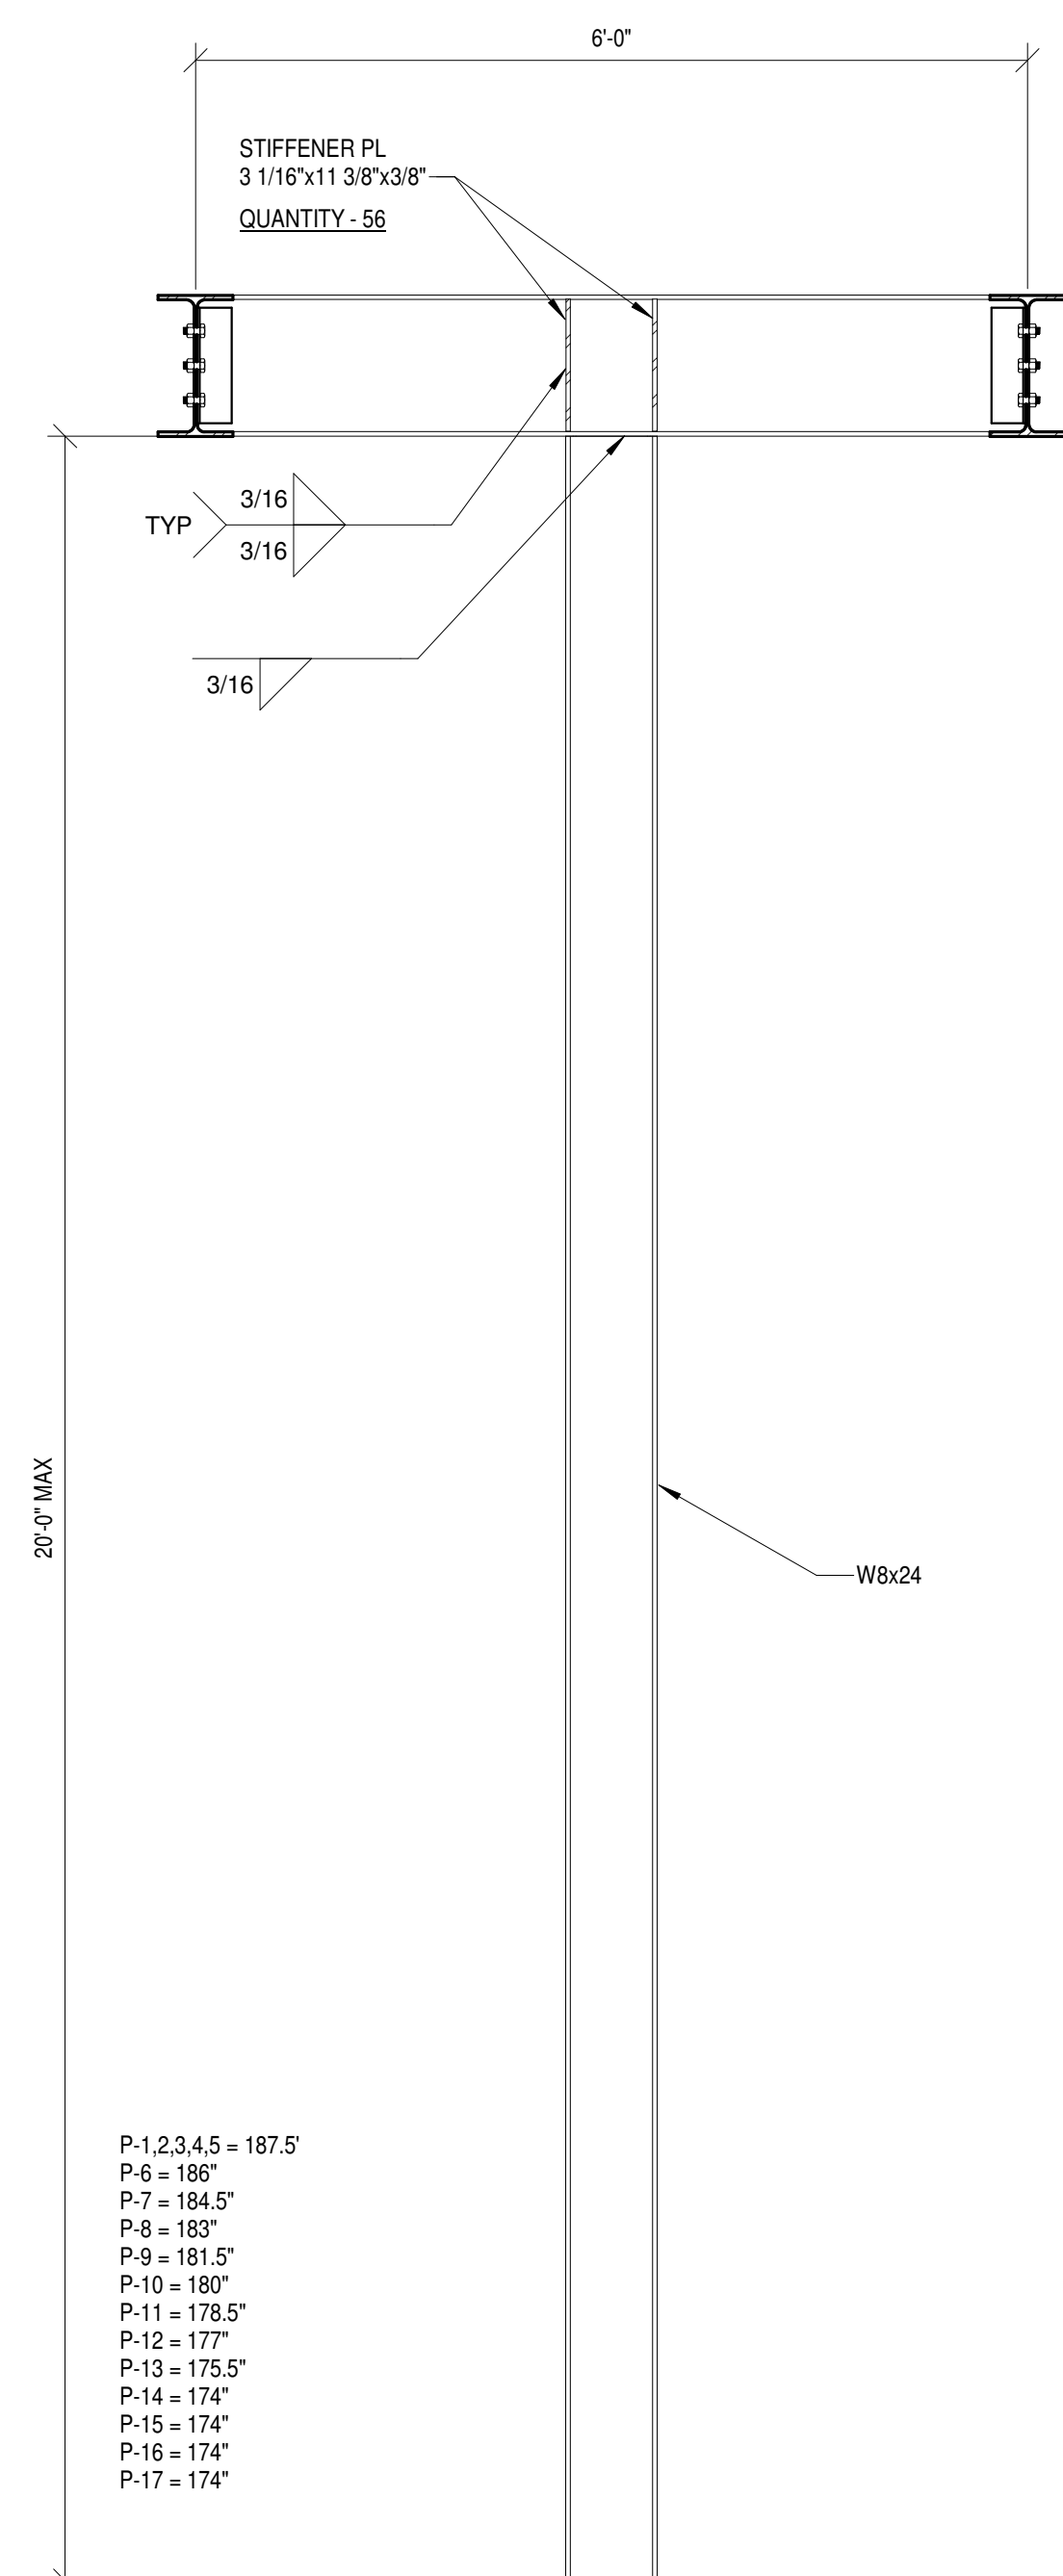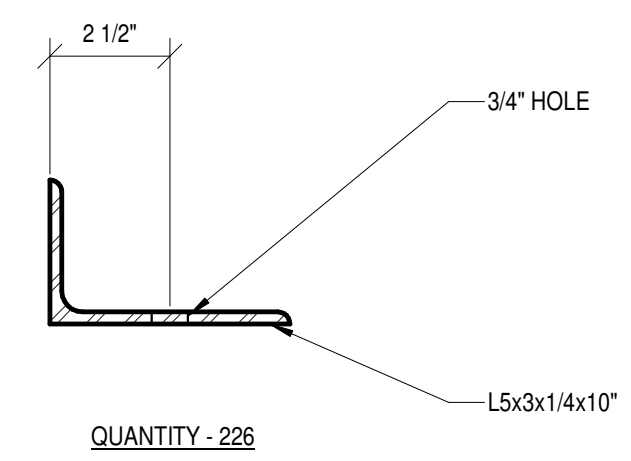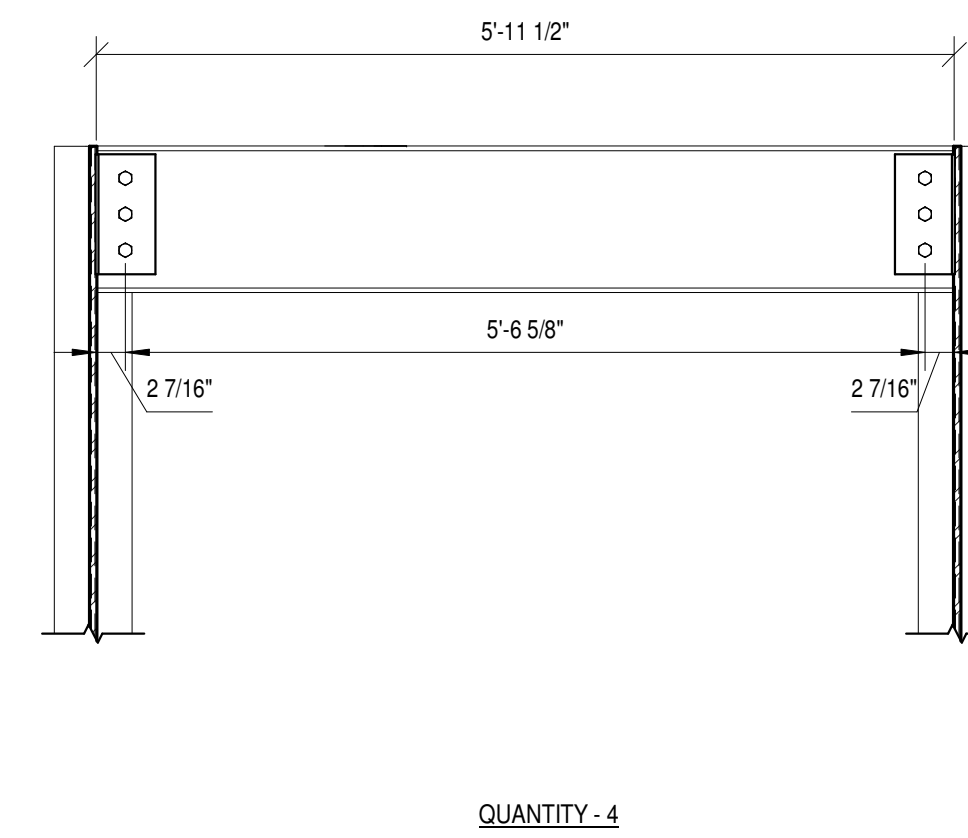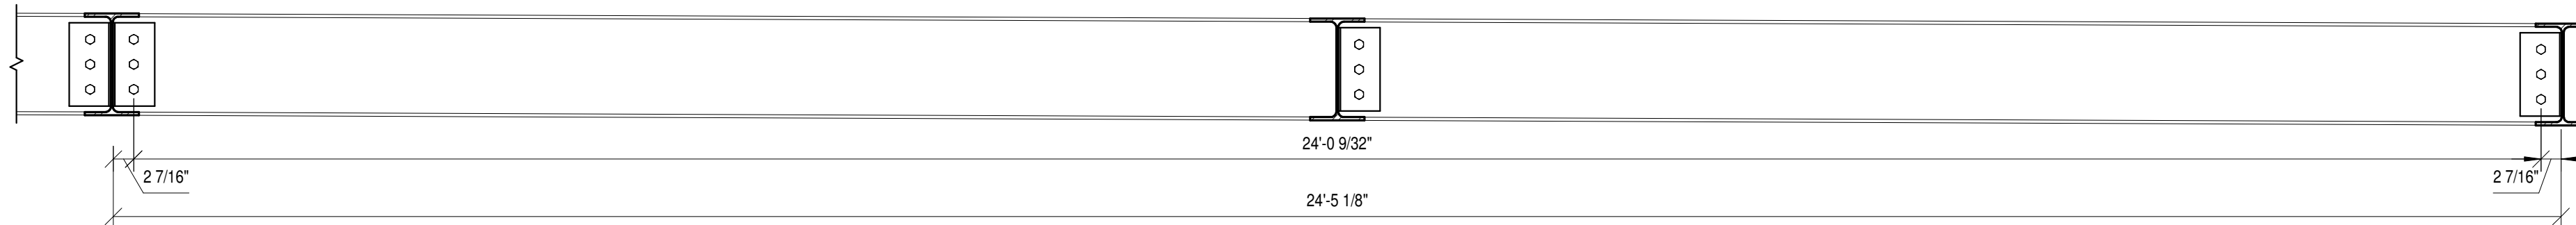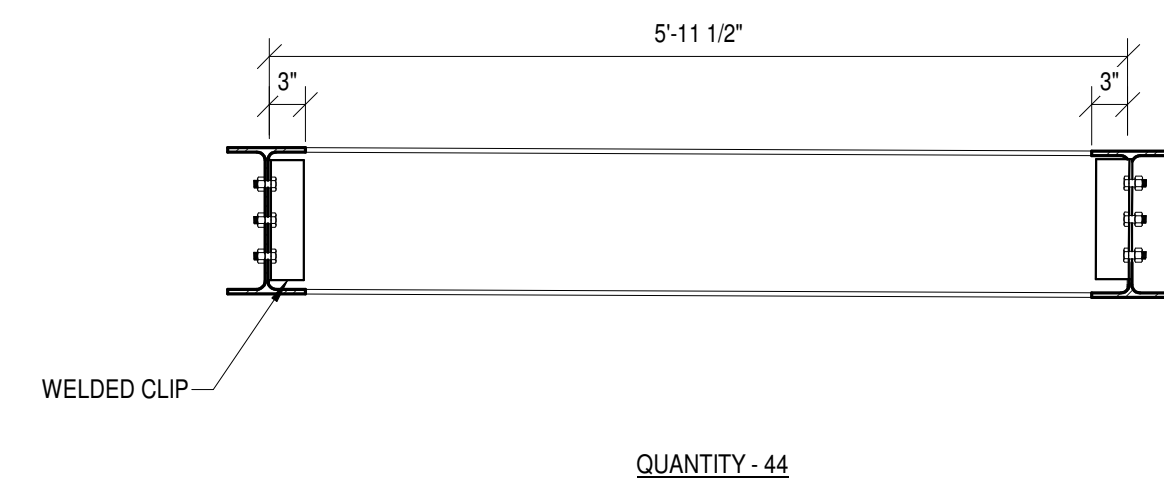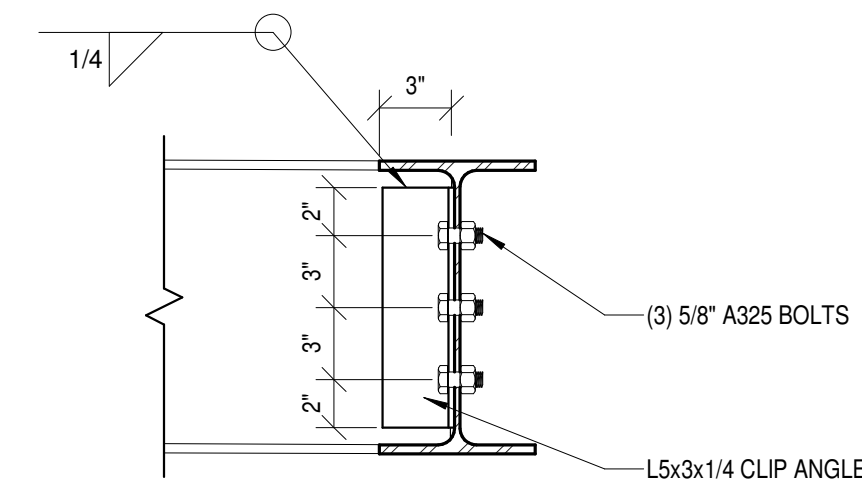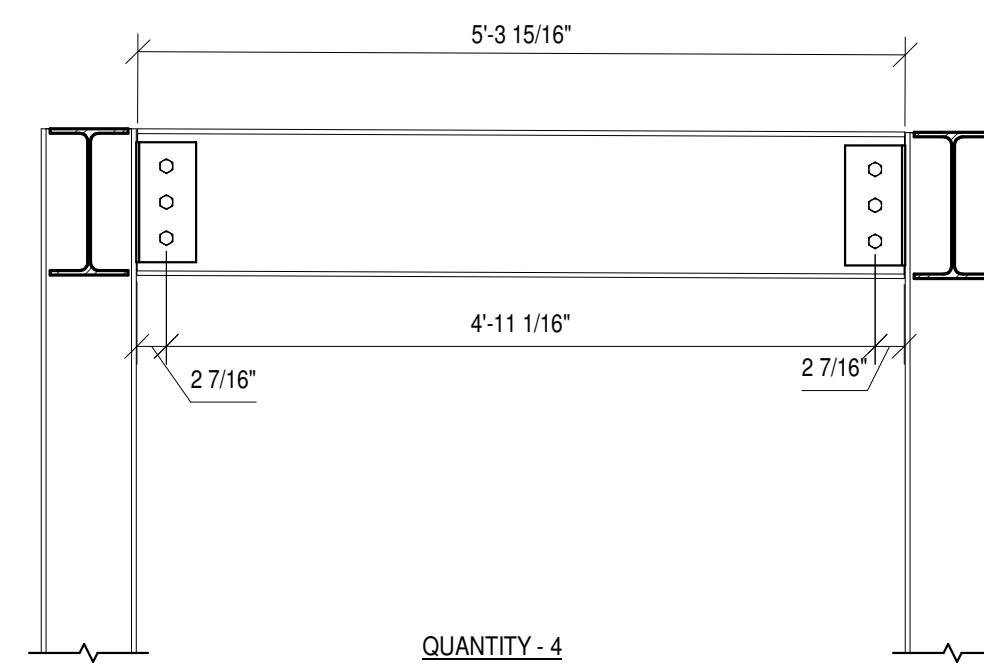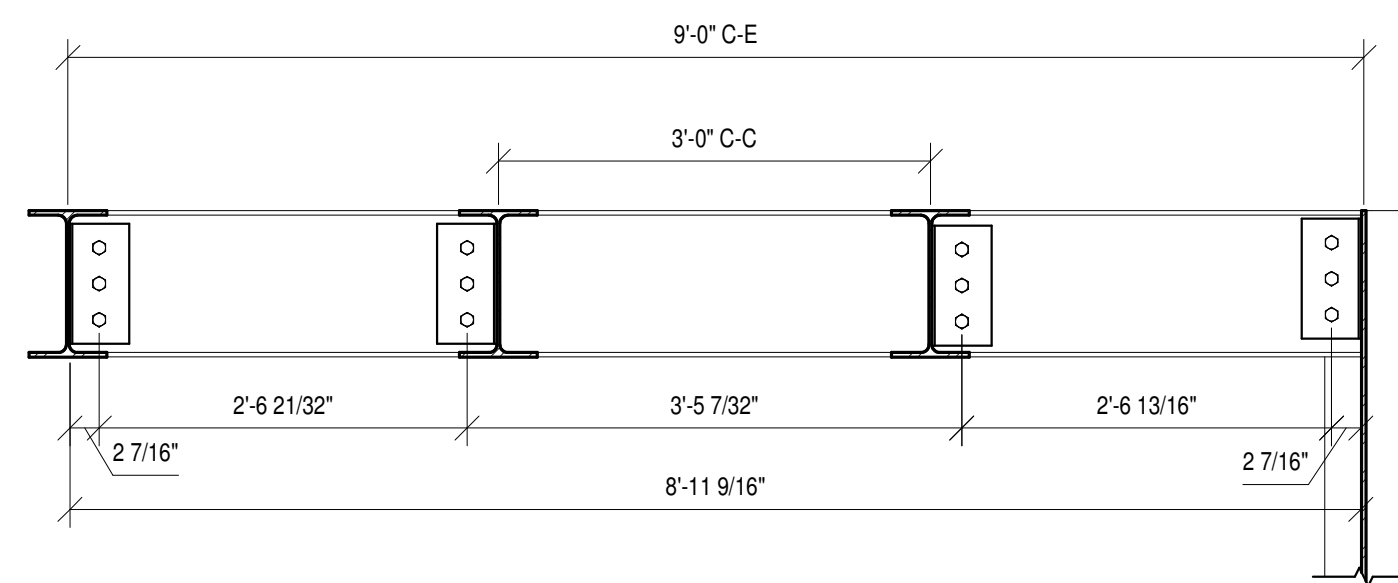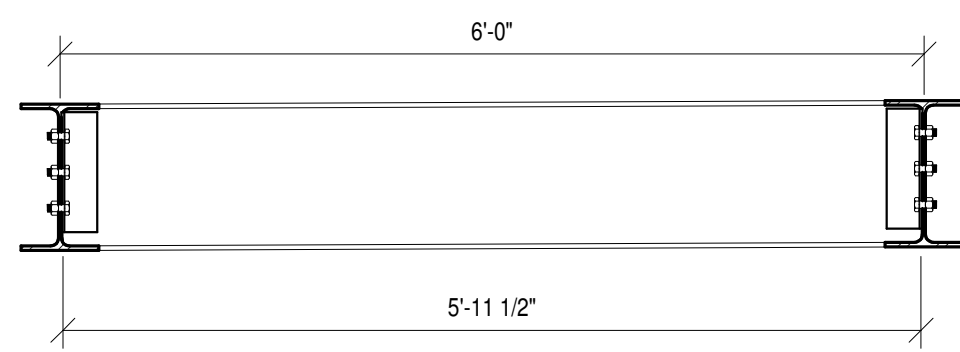

NO.	REVISIONS	DATE
01	01/01/2018	01/01/2018
02	01/01/2018	01/01/2018
03	01/01/2018	01/01/2018
04	01/01/2018	01/01/2018

Project No.	-
-------------	---


Designed By : Designer

Checked By : _____ Checker _____


Drawing No.

Scale : As indicated


04-08-2022 00:12:47

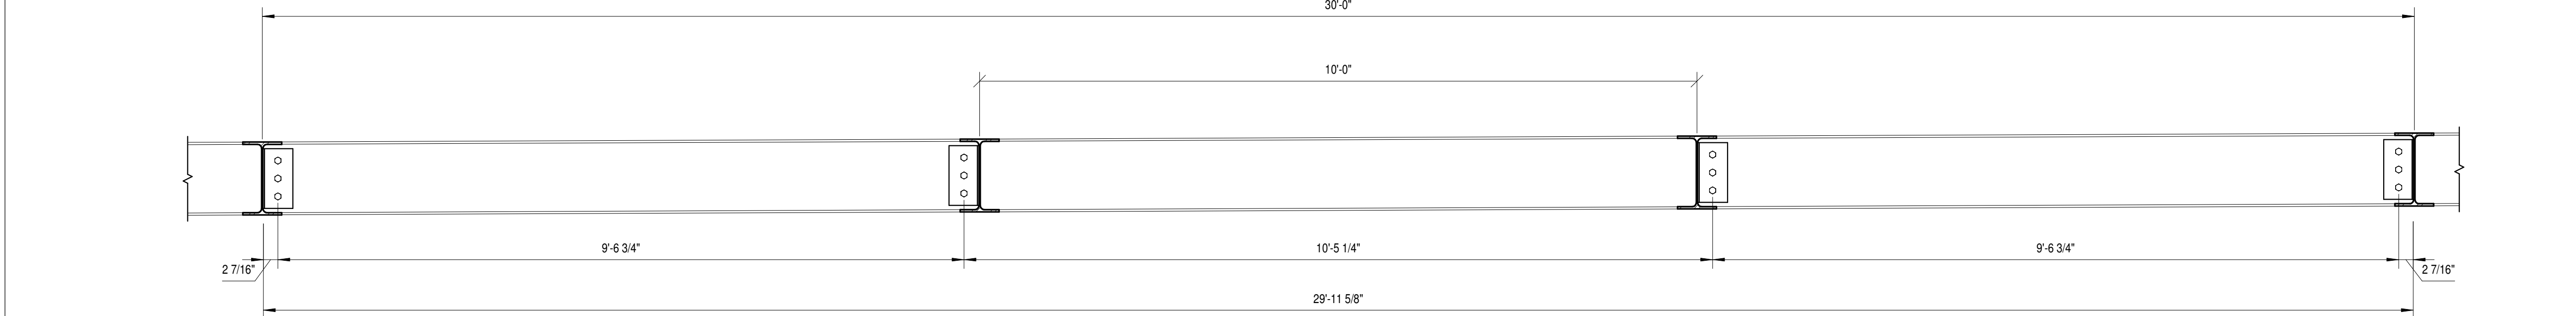


E1 S19
3/4" = 1'-0"

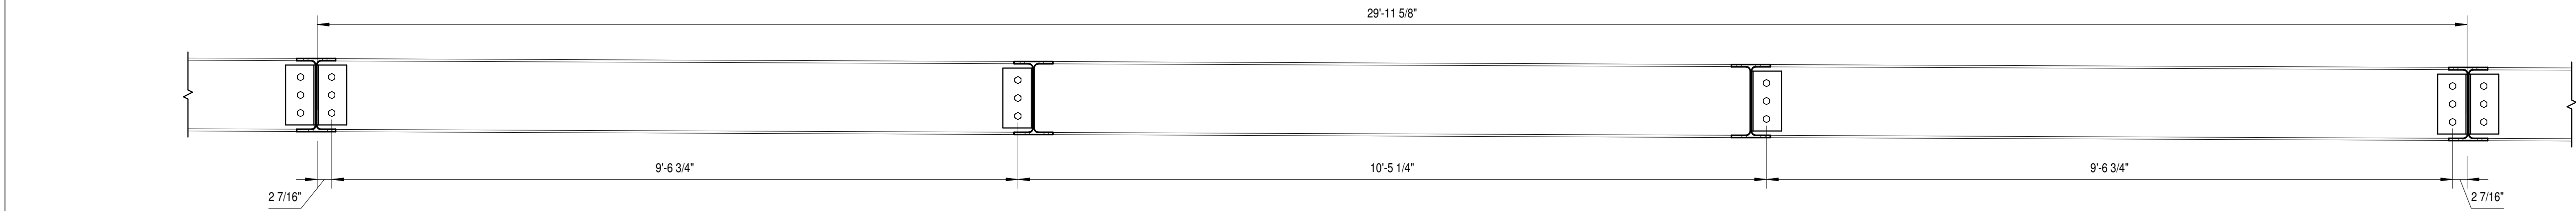


D1 S18
3/4" = 1'-0"

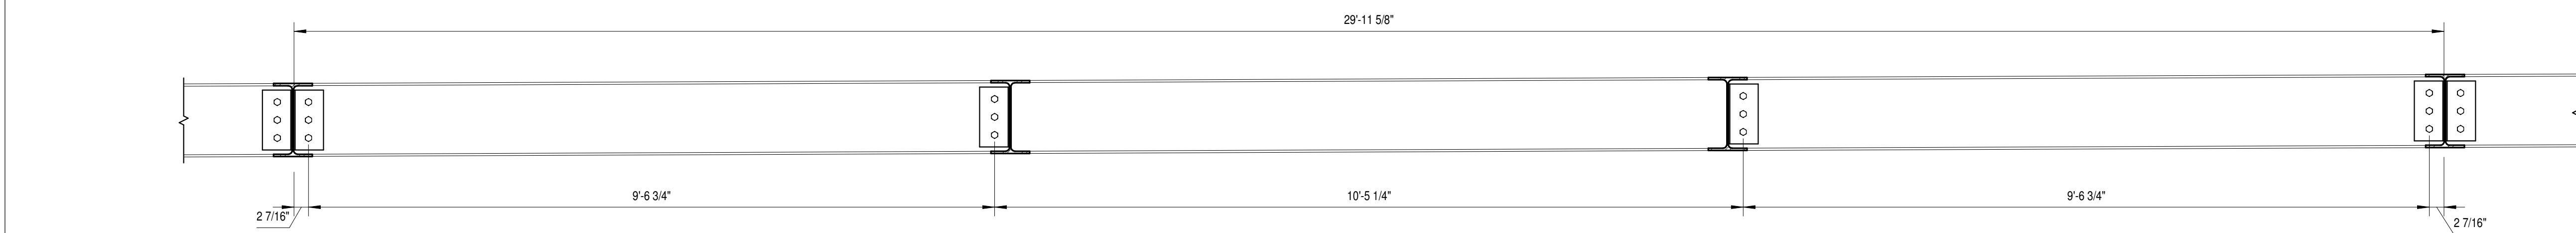


C1 S17
3/4" = 1'-0"

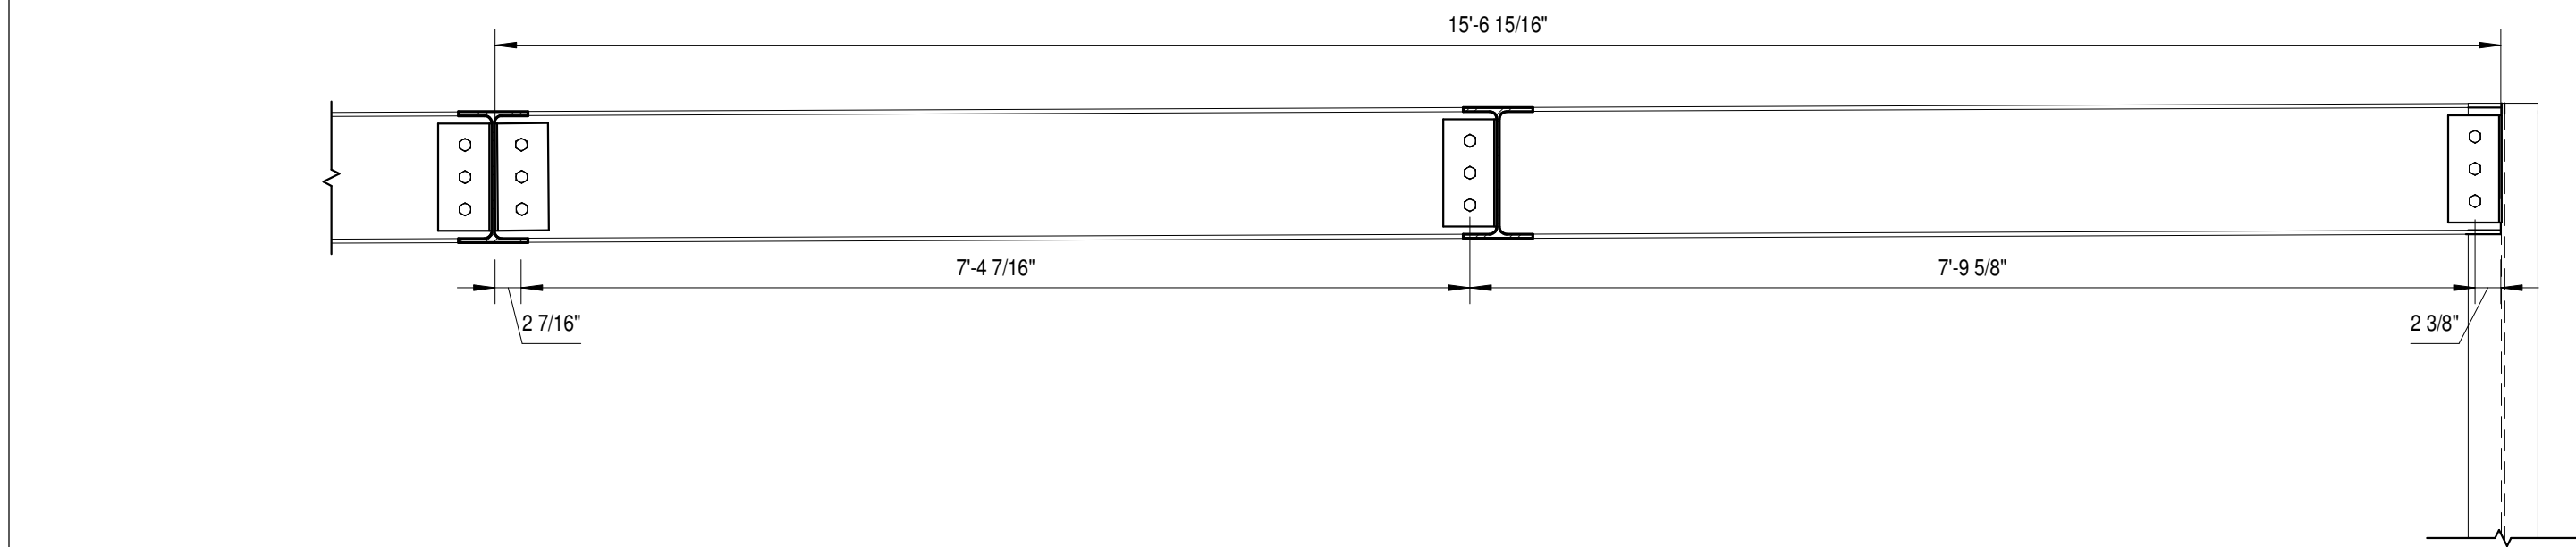


B1 S15
3/4" = 1'-0"

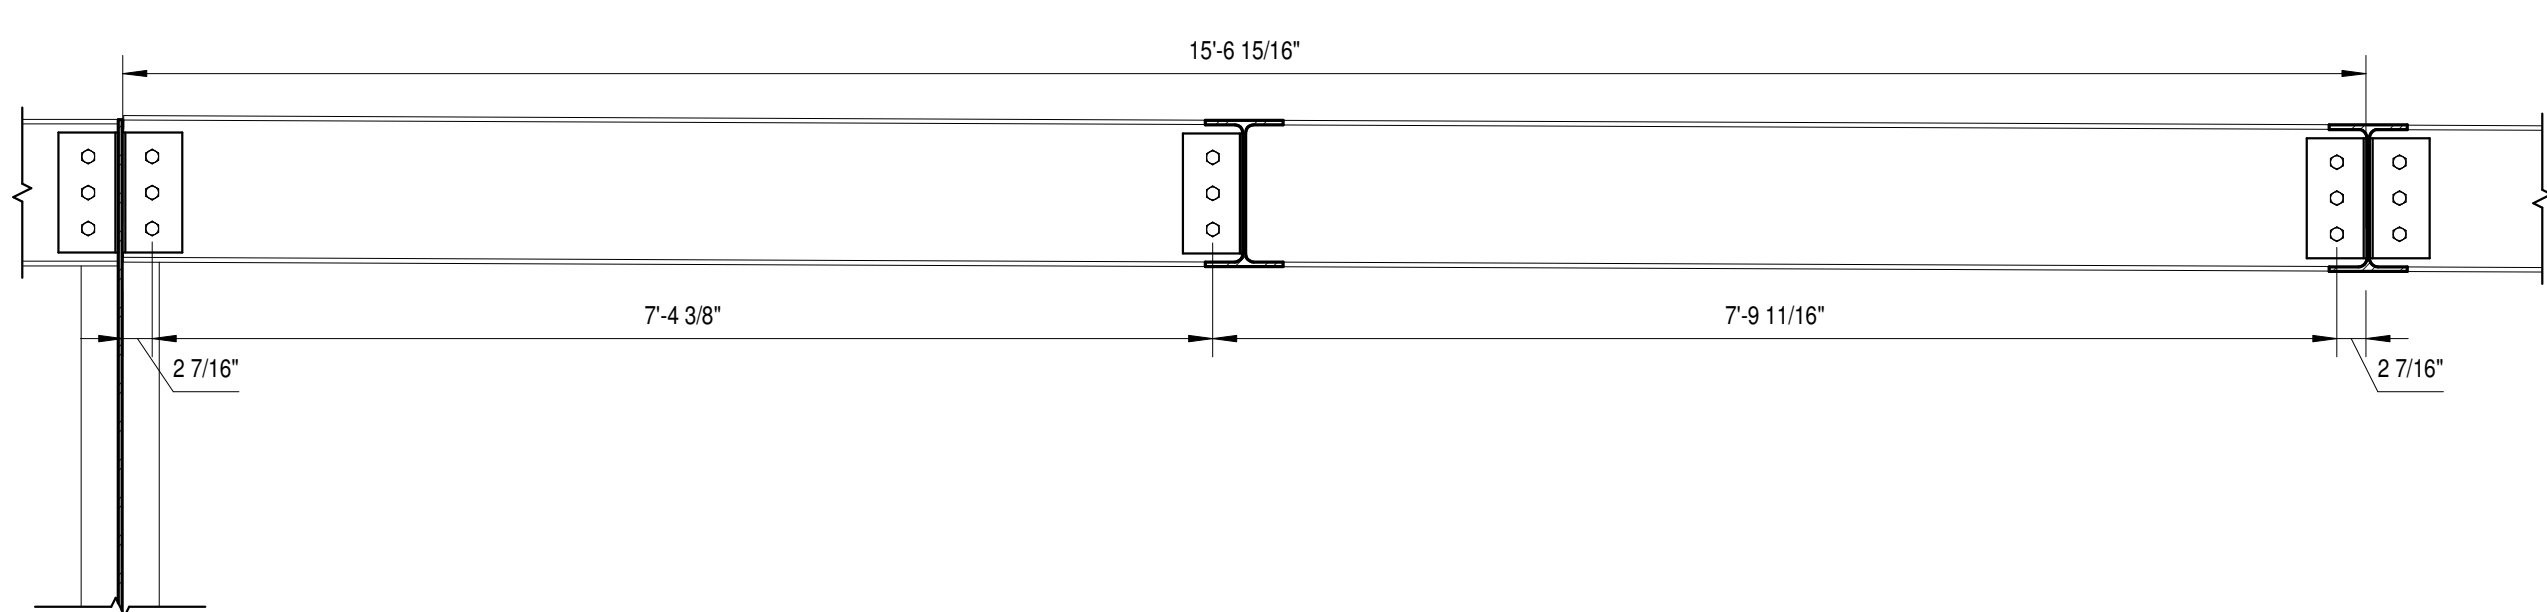


B2 S16
3/4" = 1'-0"

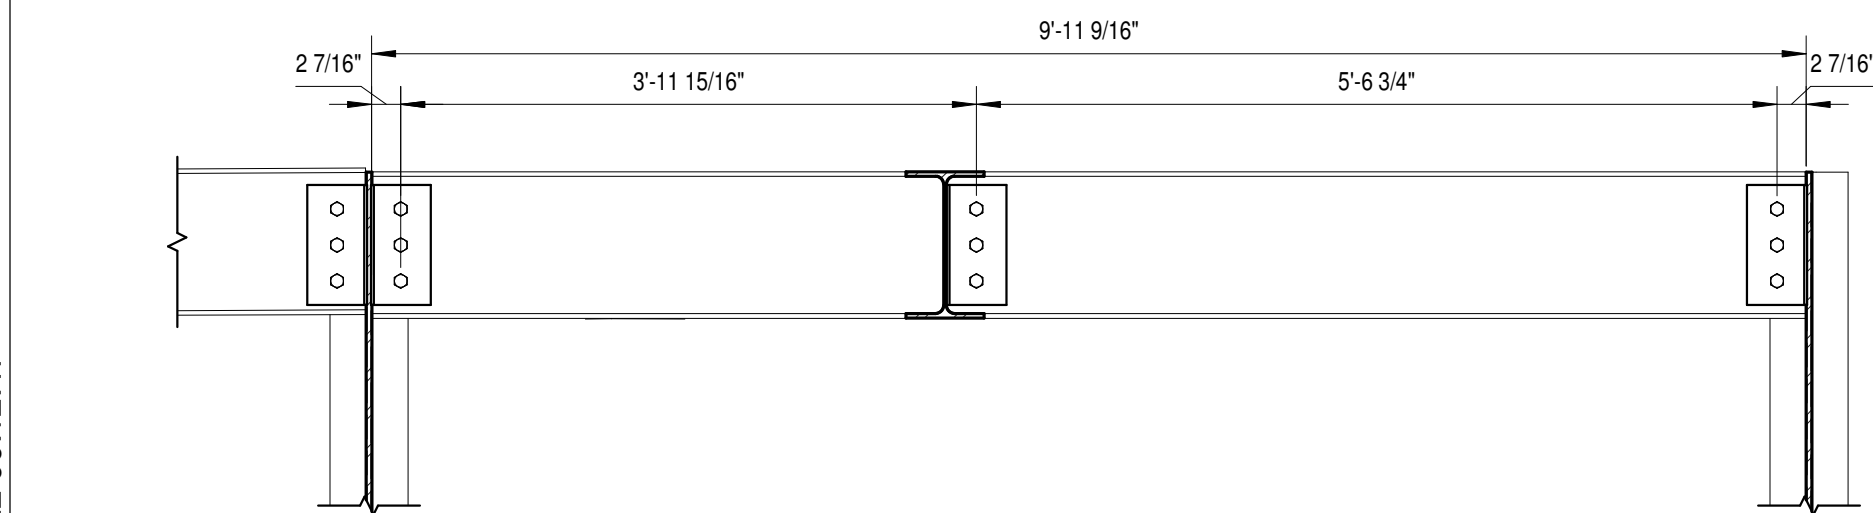

A1 S12
3/4" = 1'-0"

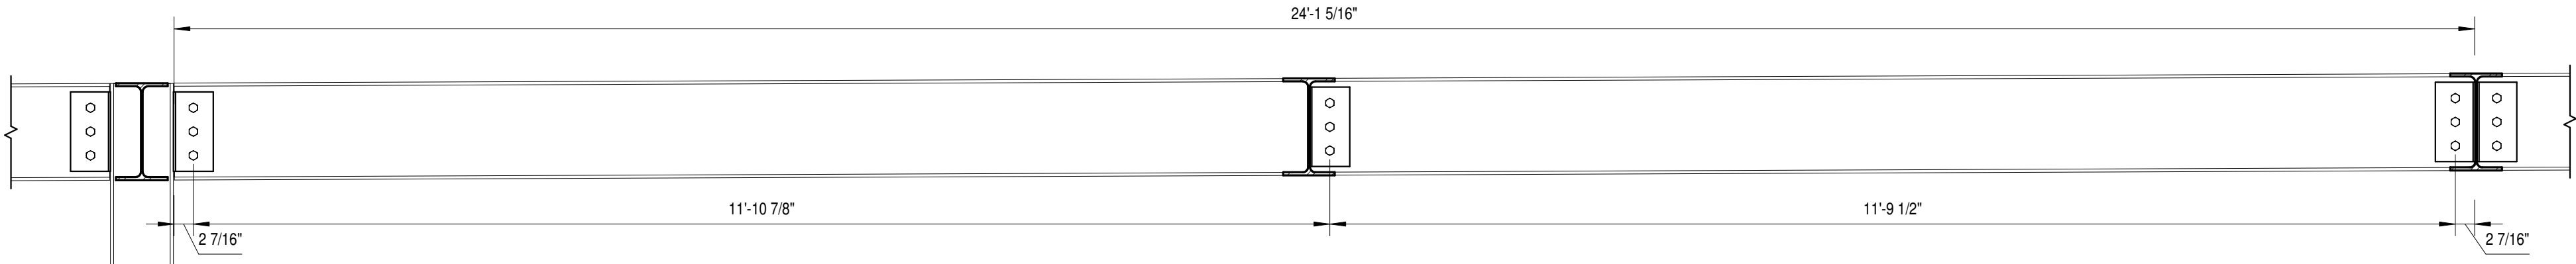

A2 S14
3/4" = 1'-0"

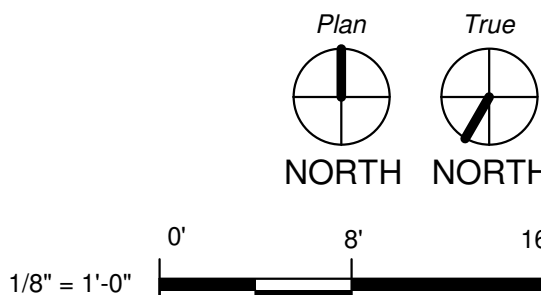

NO.	REVISIONS				DATE
	1	2	3	4	

DETAILS

Project No. -


Designed By : Designer

Checked By : Checker


Drawing No. S103

Scale : 3/4" = 1'-0"


04-08-2022 00:12:48

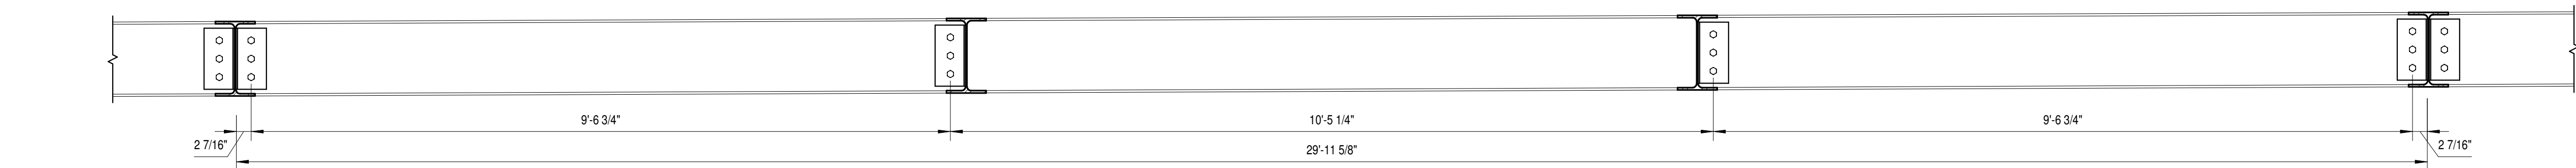


F1 S25
3/4" = 1'-0"

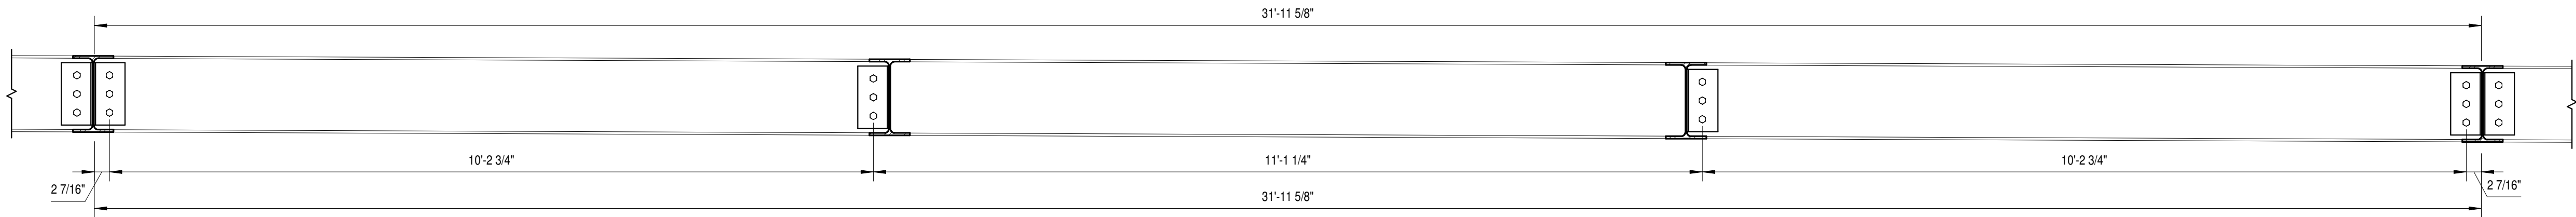


E1 S24
3/4" = 1'-0"

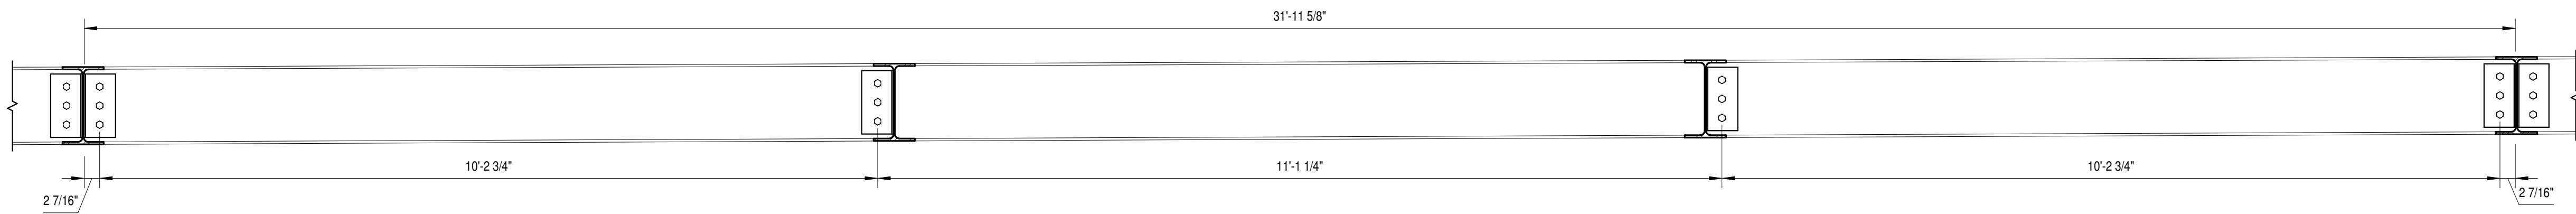


D1 S23
3/4" = 1'-0"

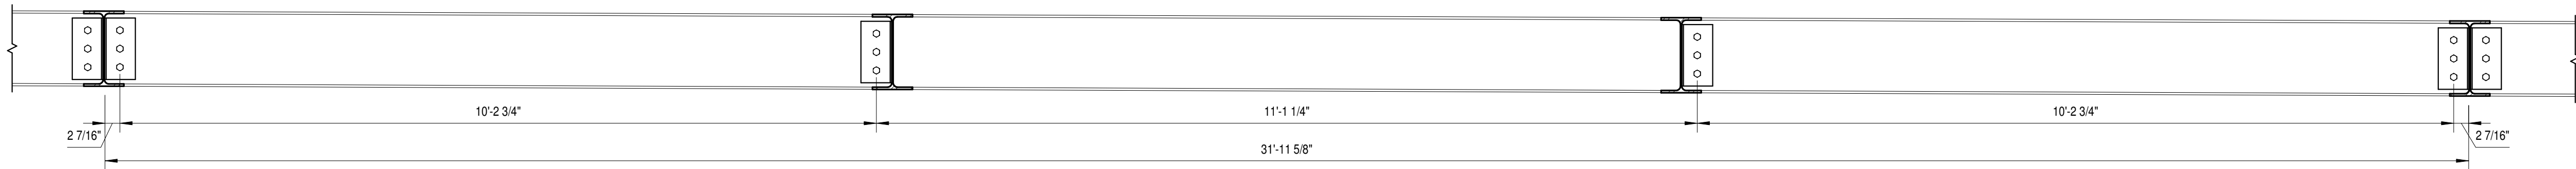


C1 S22
3/4" = 1'-0"

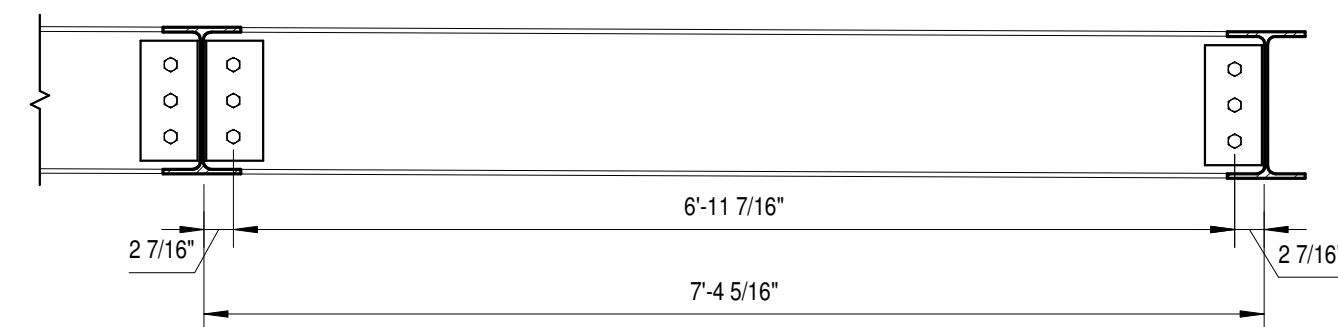


C4 S28
3/4" = 1'-0"

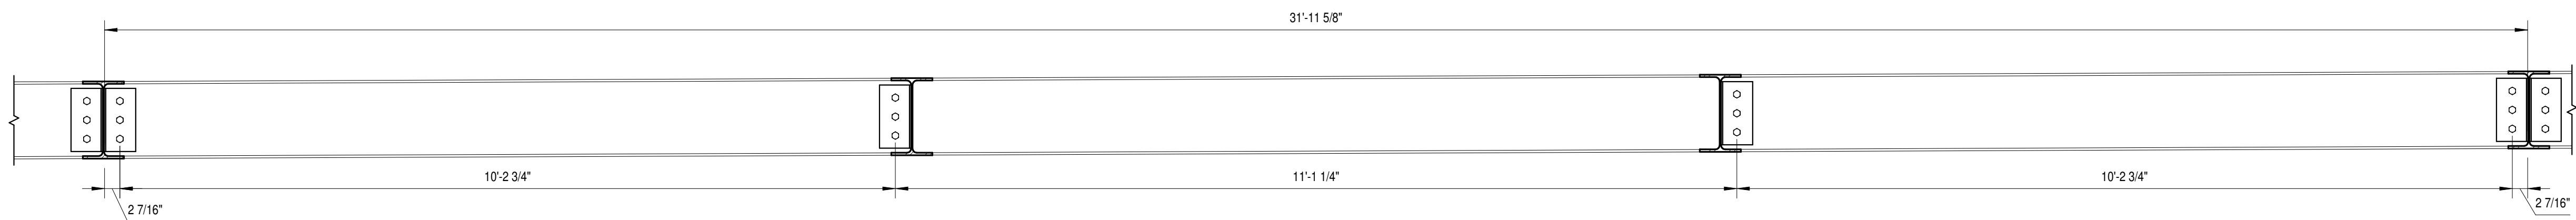


B1 S21
3/4" = 1'-0"

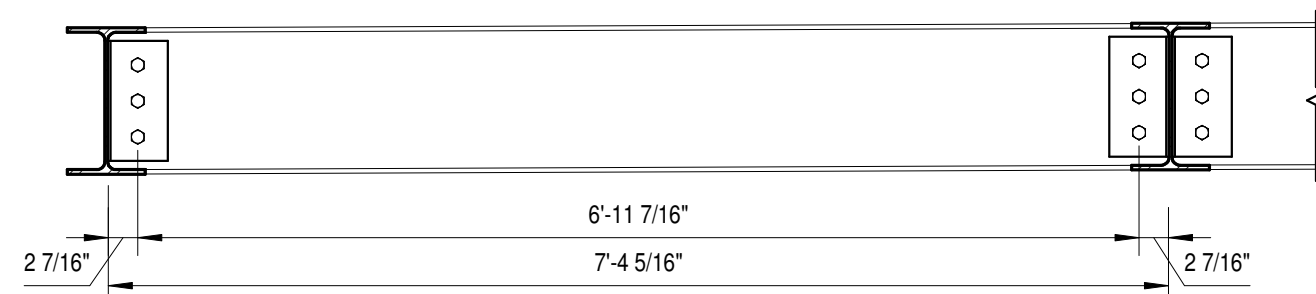

B4 S27
3/4" = 1'-0"

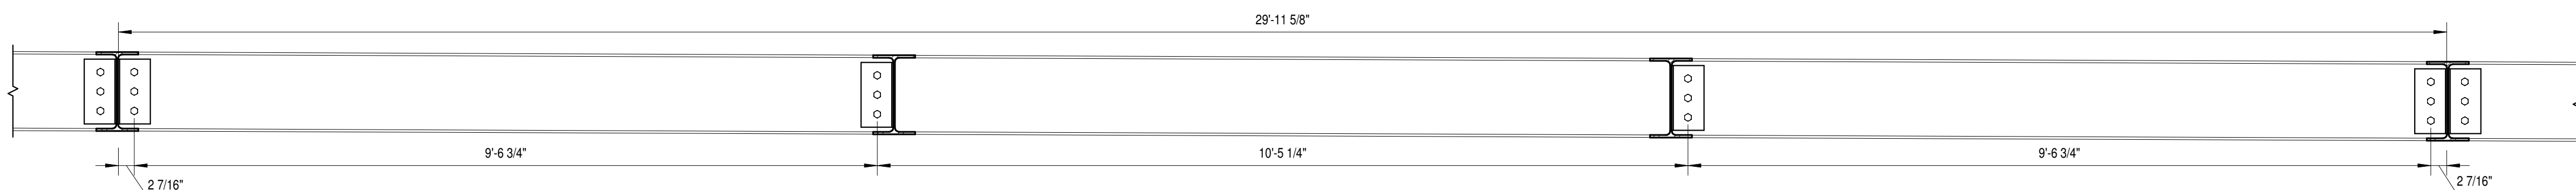

A1 S20
3/4" = 1'-0"

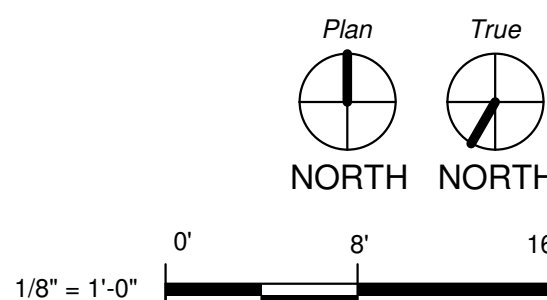

NO.	REVISIONS				DATE
	1	2	3	4	
	----	----	----	----	
	----	----	----	----	
	----	----	----	----	
	----	----	----	----	
	----	----	----	----	
	----	----	----	----	

DETAILS

Project No. -


Designed By : Designer

Checked By : Checker


Drawing No. S104

Scale : 3/4" = 1'-0"

04-08-2022 00:12:48

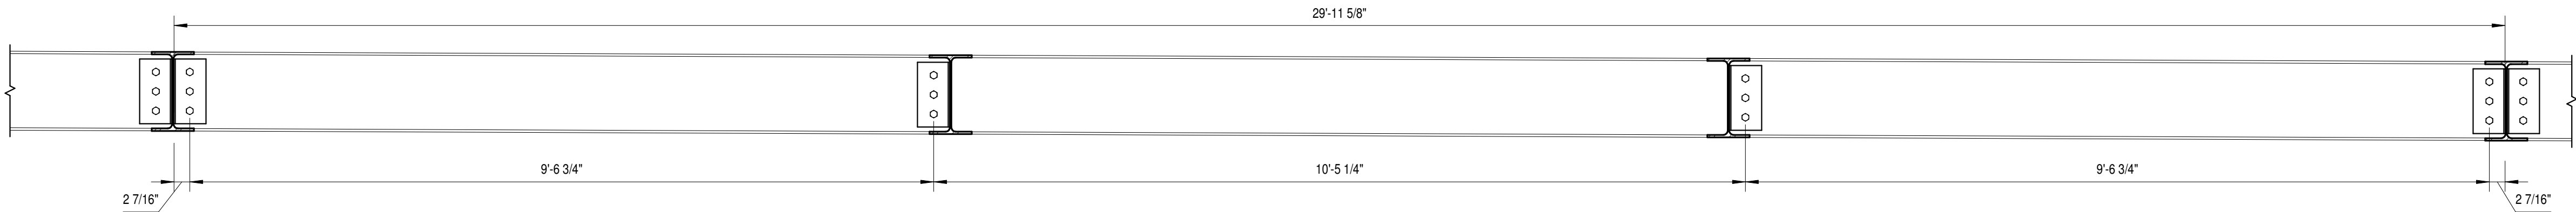

A1 S26
3/4" = 1'-0"

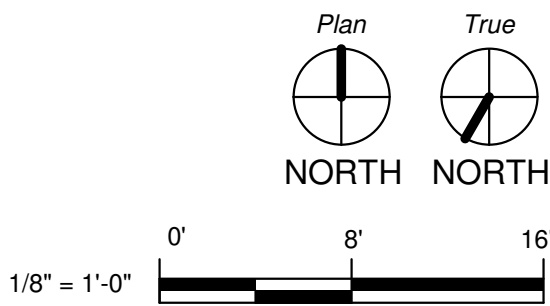

NO.	REVISIONS	DATE
1		
2		
3		
4		
5		
6		
7		
8		
9		
10		

DETAILS


Project No. -

Designed By : Designer


Checked By : Checker

Drawing No. S105

Scale : 3/4" = 1'-0"

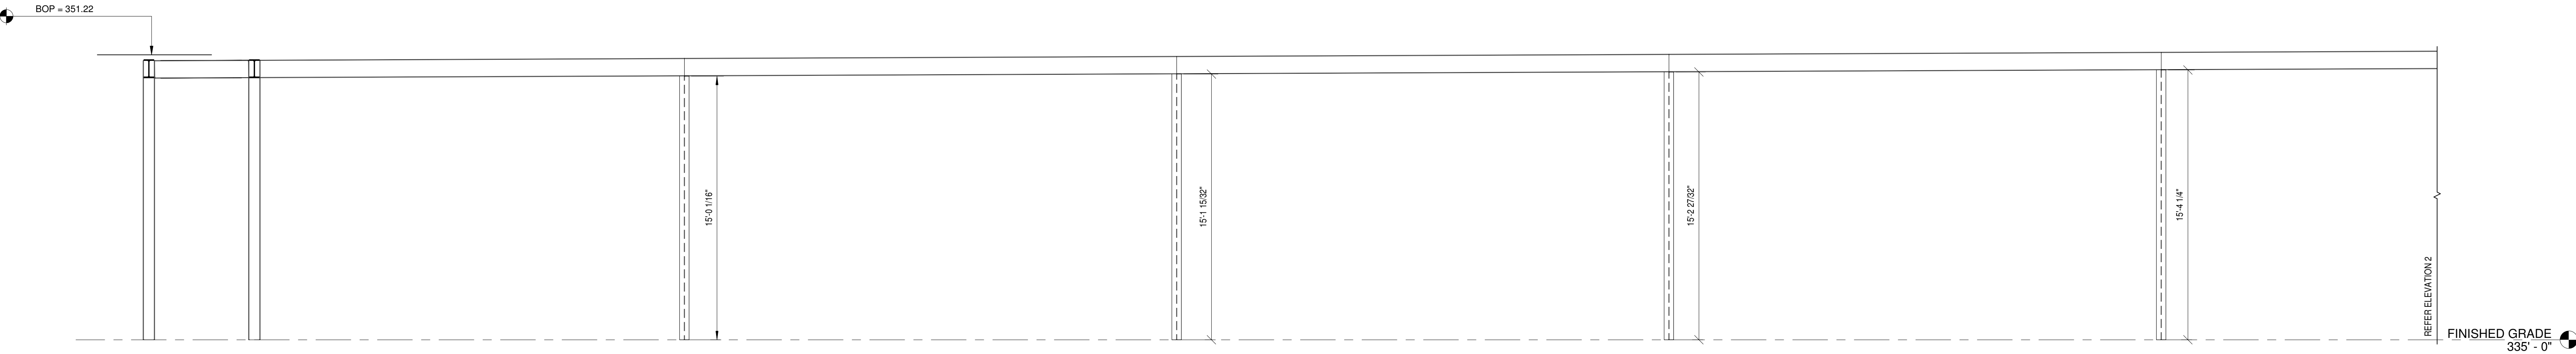

1 ELEVATION 1
1/4" = 1'-0"

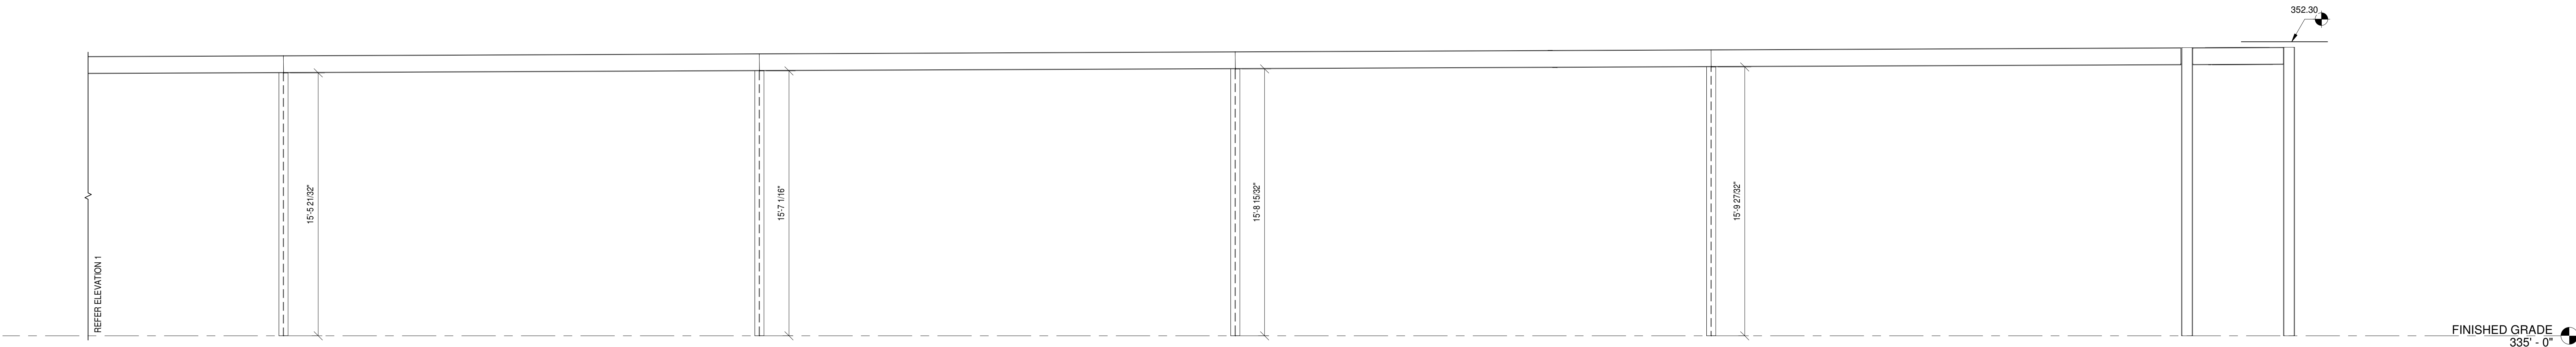

2 ELEVATION 2
1/4" = 1'-0"

NO.	REVISIONS	DATE
1	1	11/1/2022
2	2	11/1/2022
3	3	11/1/2022
4	4	11/1/2022
5	5	11/1/2022
6	6	11/1/2022
7	7	11/1/2022
8	8	11/1/2022
9	9	11/1/2022
10	10	11/1/2022

ELEVATION


Project No. -


Designed By : Designer

Checked By : Checker


Drawing No. S106

Scale : 1/4" = 1'-0"

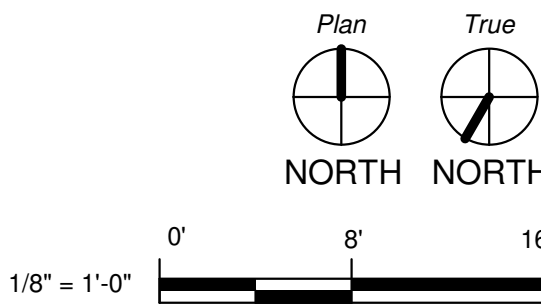


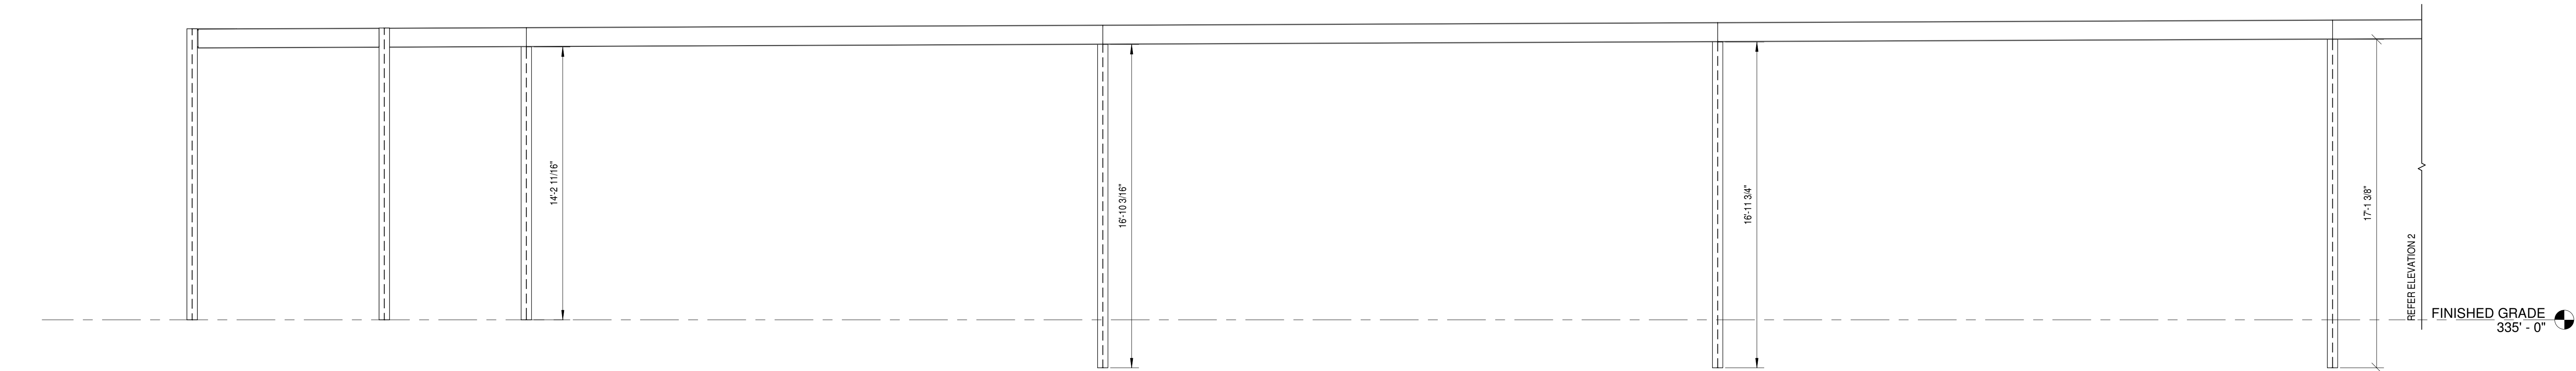

1 ELEVATION 1
1/4" = 1'-0"

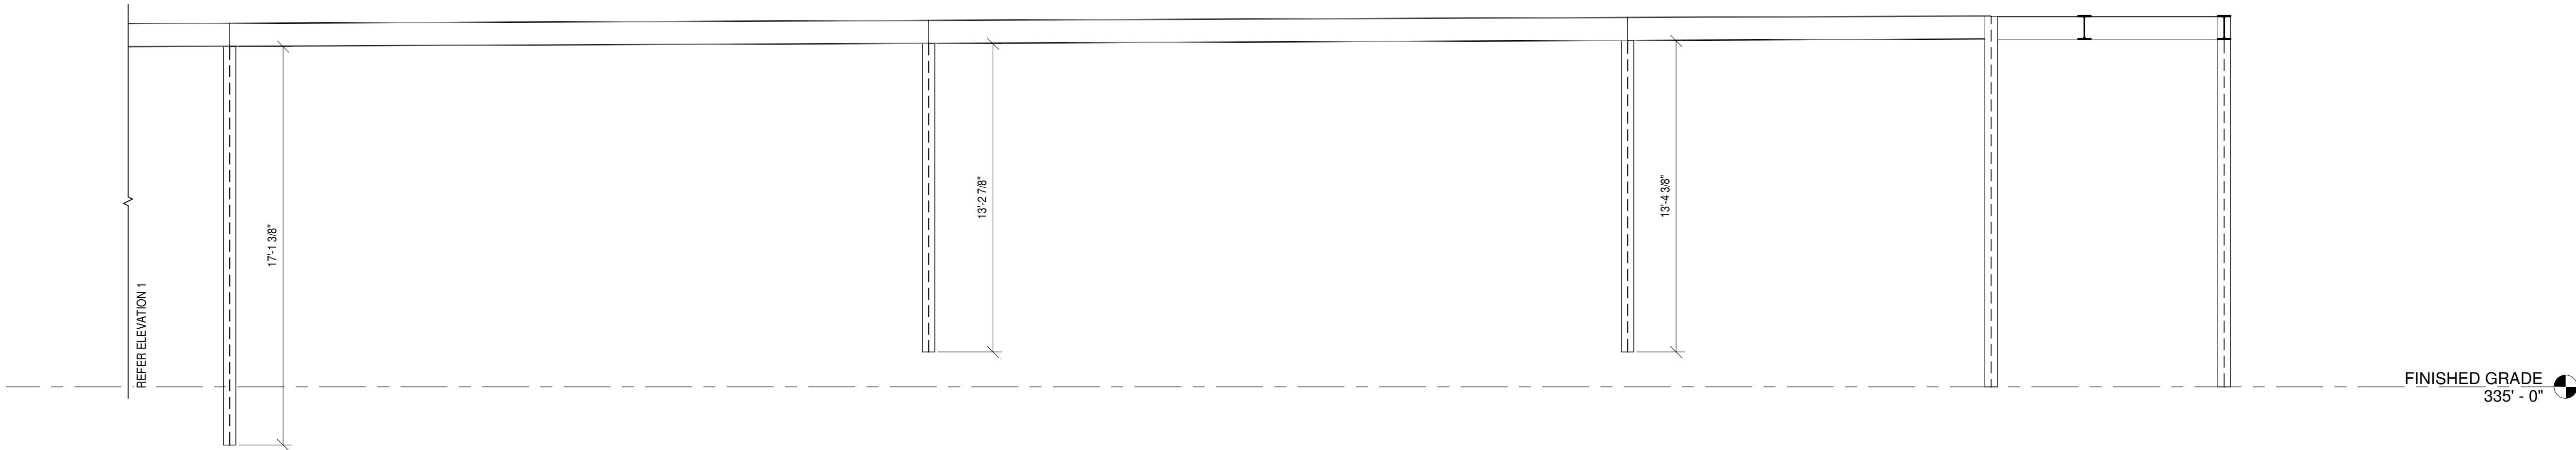

2 ELEVATION 2
1/4" = 1'-0"

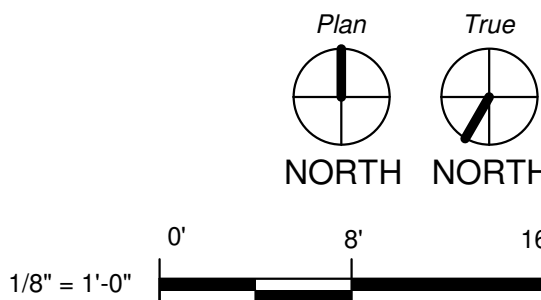

REVISIONS		DATE
NO.	REVISIONS	DATE
1	1	11/11/2022
2	2	11/11/2022
3	3	11/11/2022
4	4	11/11/2022
5	5	11/11/2022
6	6	11/11/2022
7	7	11/11/2022
8	8	11/11/2022
9	9	11/11/2022
10	10	11/11/2022

ELEVATION

Project No. -

Designed By : Designer

Checked By : Checker

Drawing No. S107

Scale : 1/4" = 1'-0"